



















National Upgrading Support Programme


PLANNING SUPPORT TO
INFORMAL SETTLEMENT
UPGRADING PROJECTS:
BUFFALO CITY METRO

Title:

Winnie
Base Map A

LEGEND:

- EXISTING STAND TAP 
- EXISTING TOILET 
- PROPOSED STAND TAP 
- PROPOSED TOILET 
- PROPOSED ELECTRICAL POLE 
- EXISTING SOLID WASTE FACILITY 
- PROPOSED SOLID WASTE FACILITY 
- PROPOSED SEWER 
- PROPOSED WATER 
- EXISTING SEWER 
- EXISTING WATER 
- STORMWATER FLOW 
- PROPOSED FOOTPATH 
- CONSERVANCY TANK 
- MOBILE CLINIC 
- COMMUNITY HALL 
- MOBILE POLICE 
- PEDESTRIAN BRIDGE 

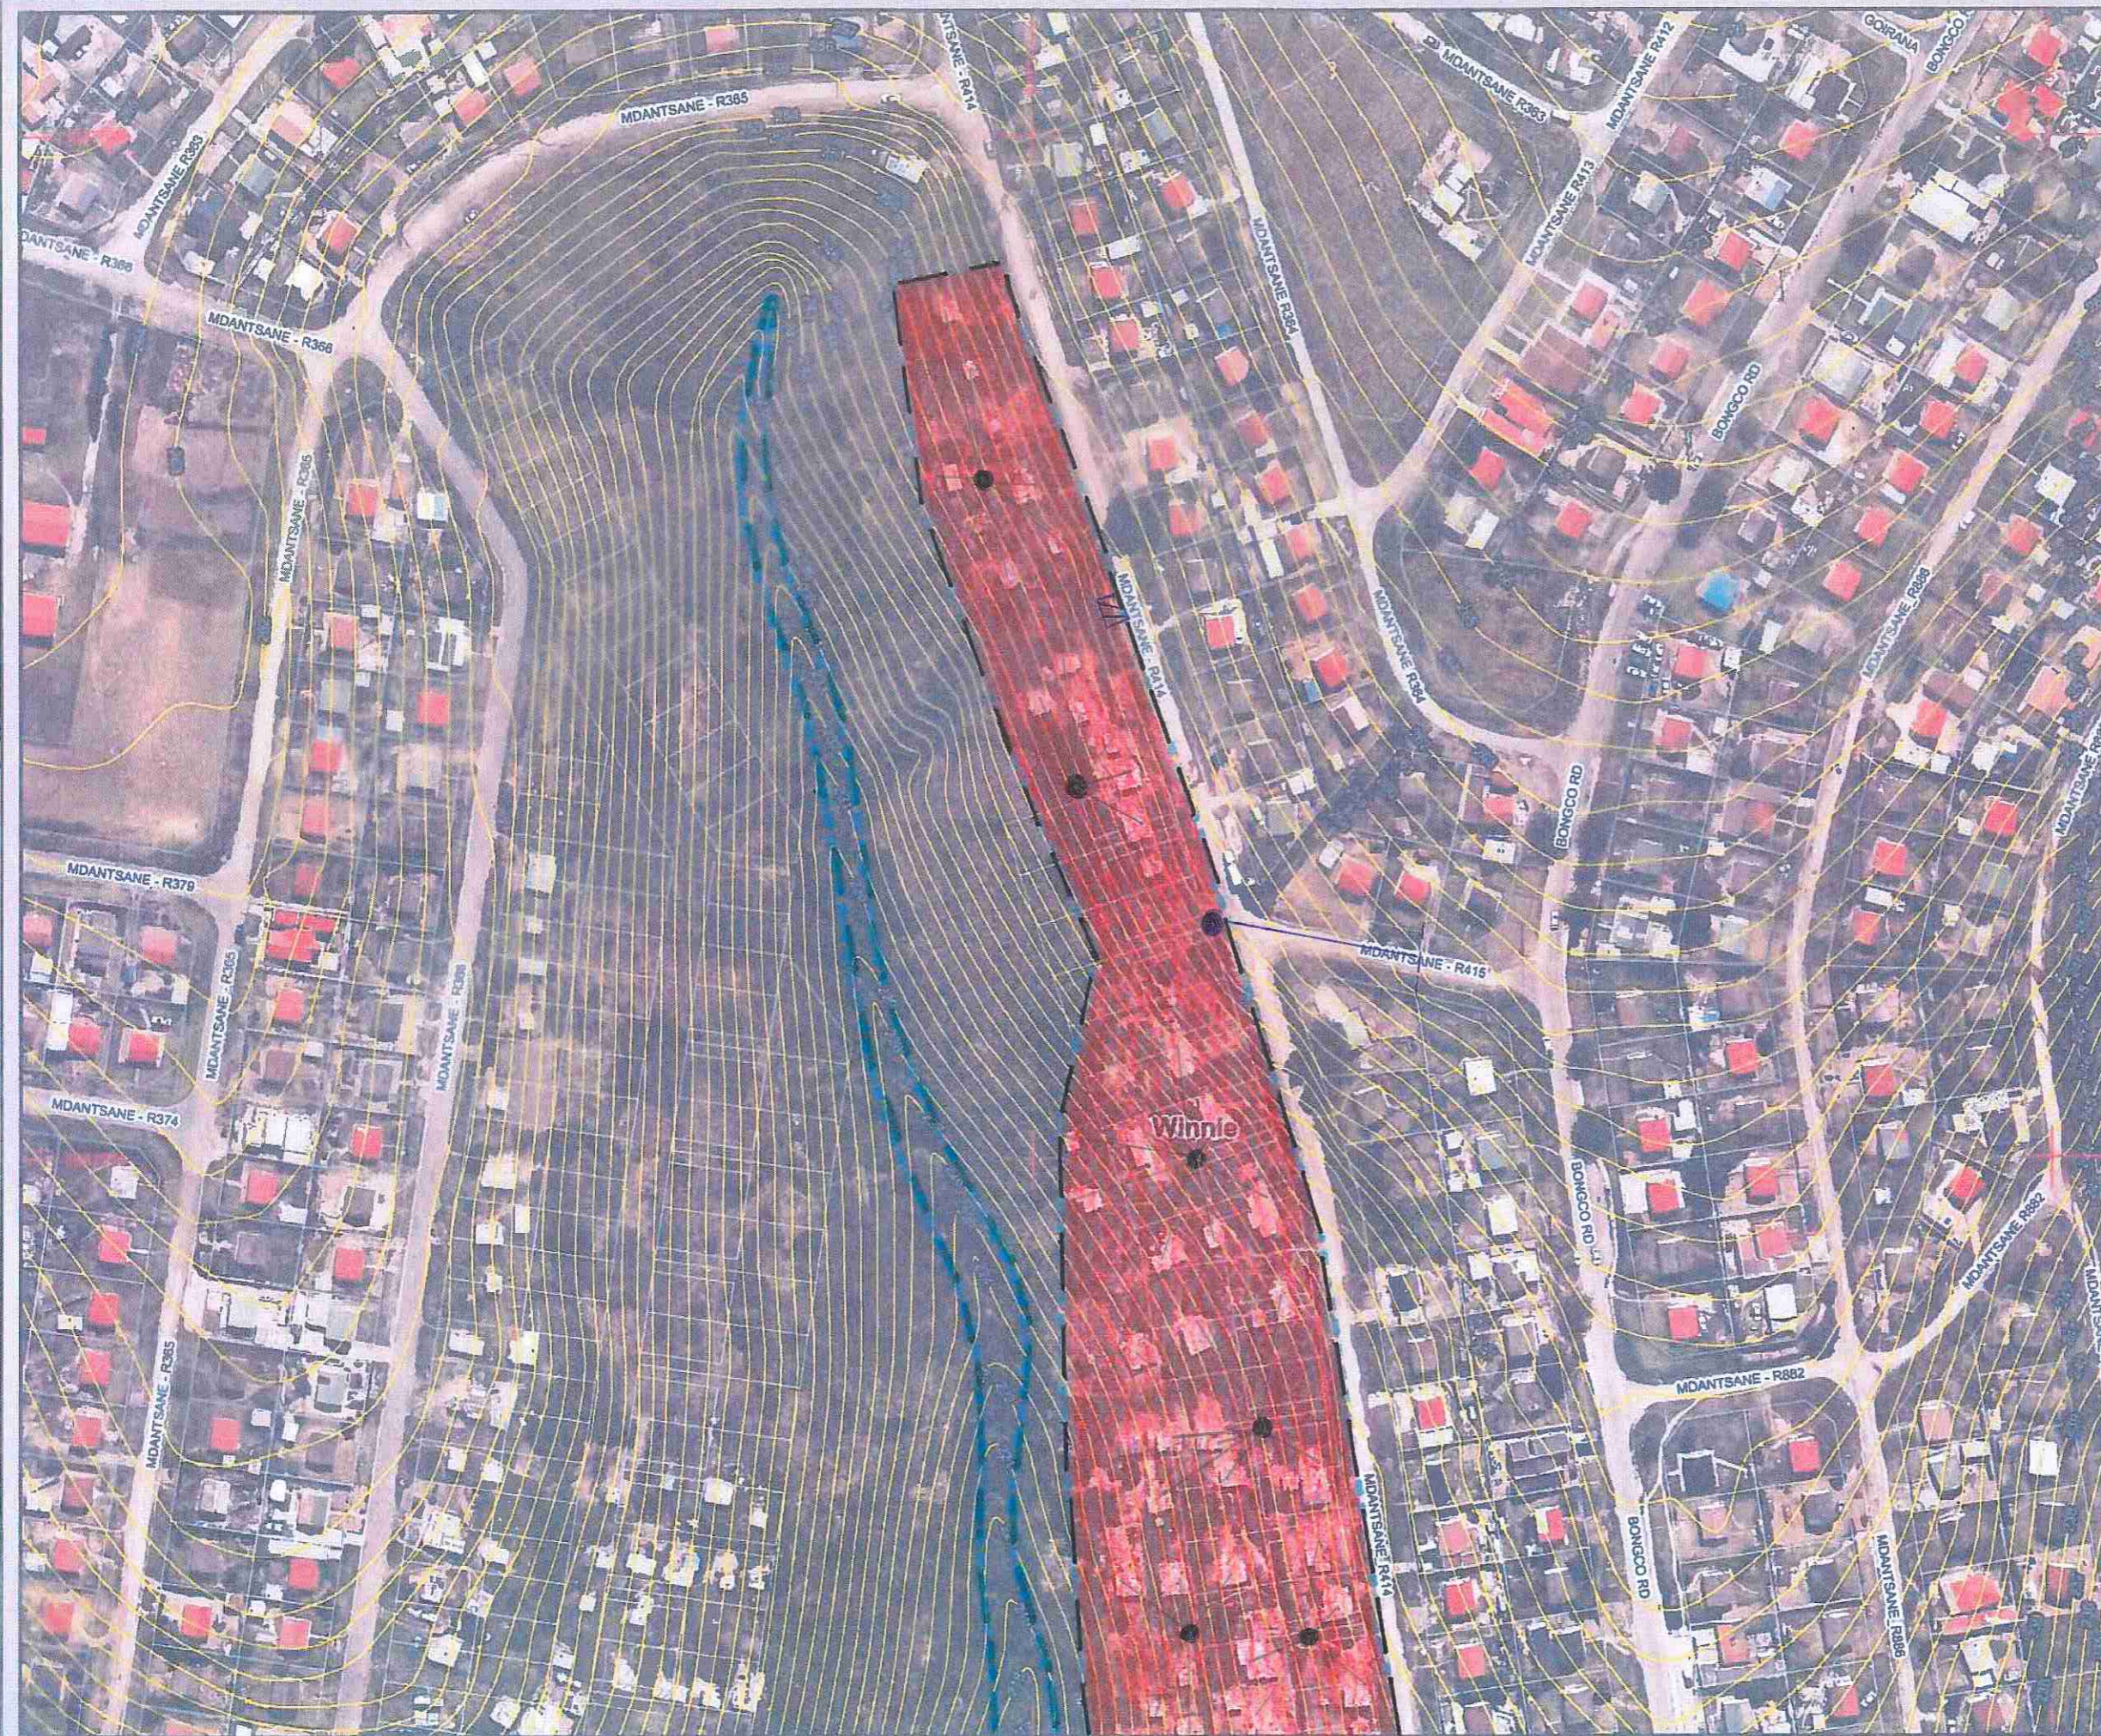

Limits of Liability and Warranty Disclaimer
This data is for information purposes only
No liability shall devolve upon the
consultants through use thereof.



















National Upgrading Support Programme


PLANNING SUPPORT TO
INFORMAL SETTLEMENT
UPGRADING PROJECTS:
BUFFALO CITY METRO

Title:


Winnie
Base Map B

LEGEND:

- EXISTING STAND TAP 
- EXISTING TOILET 
- PROPOSED STAND TAP 
- PROPOSED TOILET 
- PROPOSED ELECTRICAL POLE 
- EXISTING SOLID WASTE FACILITY 
- PROPOSED SOLID WASTE FACILITY 
- PROPOSED SEWER 
- PROPOSED WATER 
- EXISTING SEWER 
- EXISTING WATER 
- STORMWATER FLOW 
- PROPOSED FOOTPATH 
- CONSERVANCY TANK 
- MOBILE CLINIC 
- COMMUNITY HALL 
- MOBILE POLICE 
- PEDESTRIAN BRIDGE 

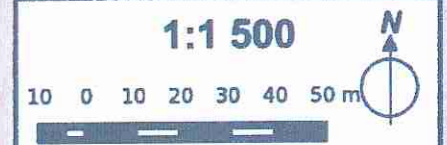

Limits of Liability and Warranty Disclaimer
This data is for information purposes only
No liability shall devolve upon the
consultants through use thereof

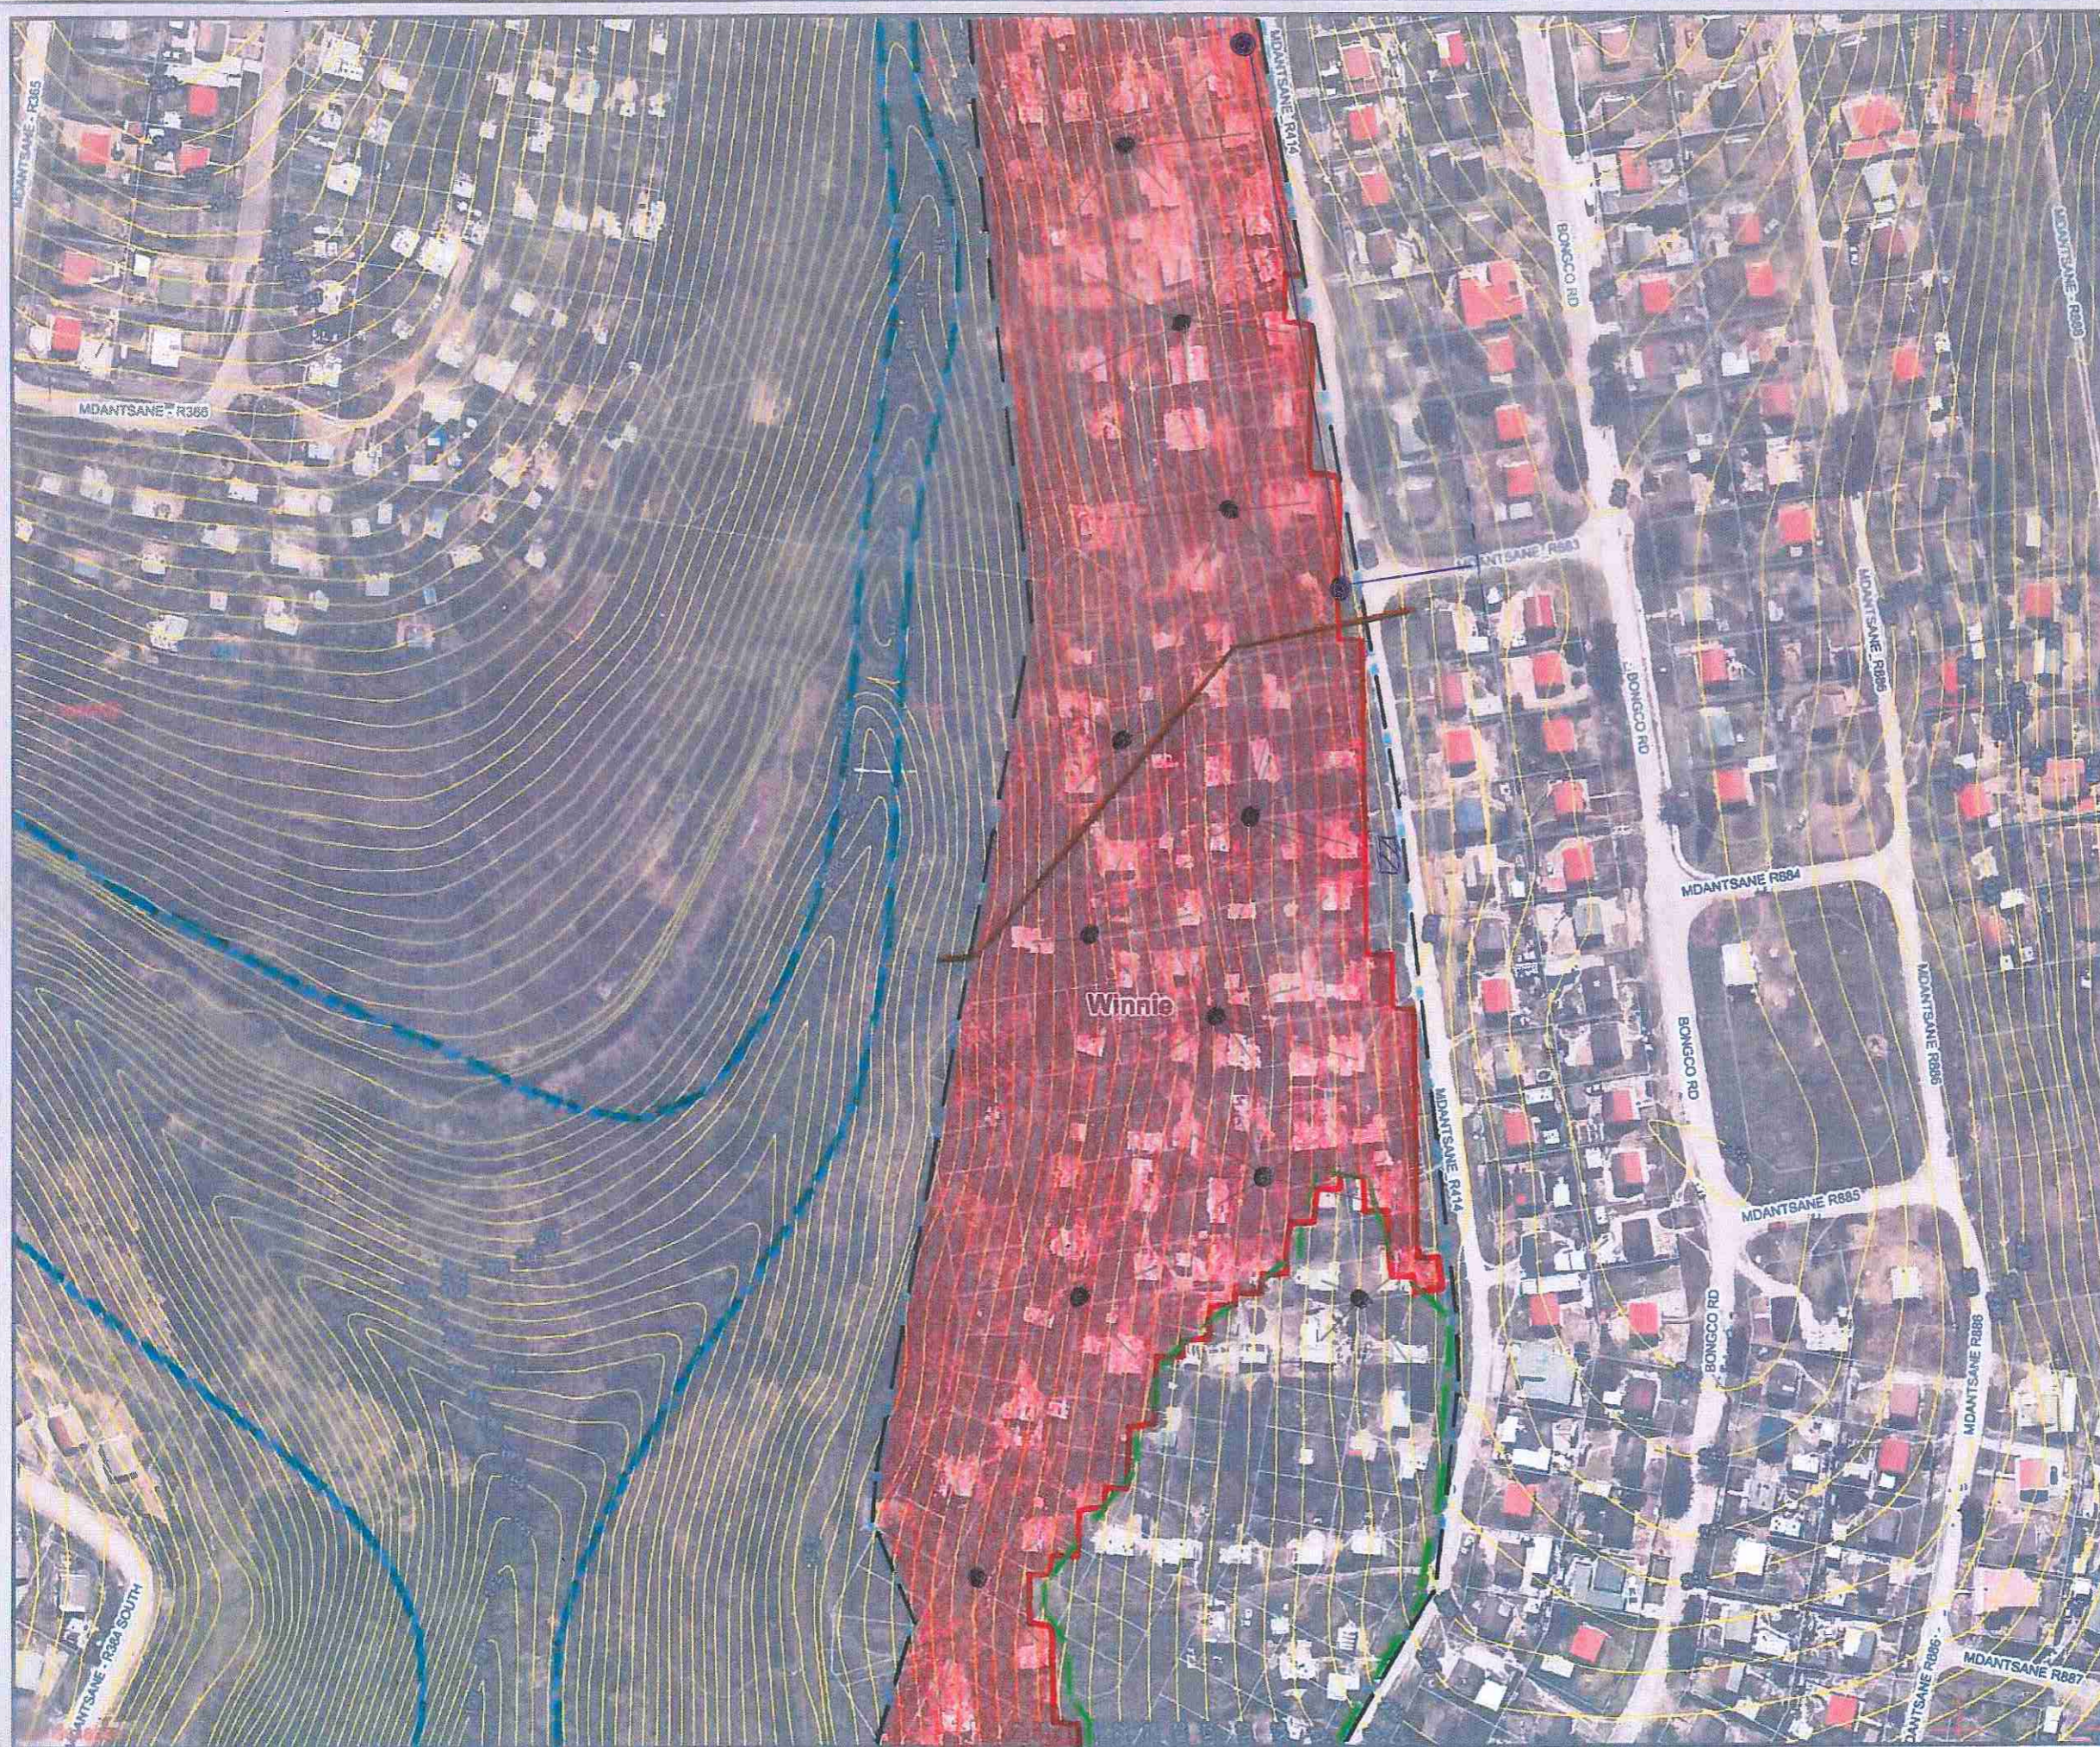



















National Upgrading Support Programme


PLANNING SUPPORT TO
INFORMAL SETTLEMENT
UPGRADING PROJECTS
BUFFALO CITY METRO

Title:

Winnie
Base Map C

LEGEND:

- EXISTING STAND TAP 
- EXISTING TOILET 
- PROPOSED STAND TAP 
- PROPOSED TOILET 
- PROPOSED ELECTRICAL POLE 
- EXISTING SOLID WASTE FACILITY 
- PROPOSED SOLID WASTE FACILITY 
- PROPOSED SEWER 
- PROPOSED WATER 
- EXISTING SEWER 
- EXISTING WATER 
- STORMWATER FLOW 
- PROPOSED FOOTPATH 
- CONSERVANCY TANK 
- MOBILE CLINIC 
- COMMUNITY HALL 
- MOBILE POLICE 
- PEDESTRIAN BRIDGE 

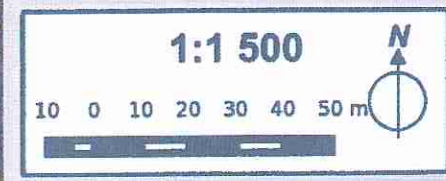

Limits of Liability and Warranty Disclaimer
This data is for information purposes only.
No liability shall devolve upon the
consultants through use thereof.

National Upgrading Support Programme

PLANNING SUPPORT TO INFORMAL SETTLEMENT UPGRADING PROJECTS: BUFFALO CITY METRO

Title:
Dacawa
Base Map

LEGEND:

EXISTING STAND TAP	
EXISTING TOILET	
PROPOSED STAND TAP	
PROPOSED TOILET	
PROPOSED ELECTRICAL POLE	
EXISTING SOLID WASTE FACILITY	
PROPOSED SOLID WASTE FACILITY	
PROPOSED SEWER	
PROPOSED WATER	
EXISTING SEWER	
EXISTING WATER	
STORMWATER FLOW	
PROPOSED FOOTPATH	
CONSERVANCY TANK	
MOBILE CLINIC	
COMMUNITY HALL	
MOBILE POLICE	
PEDESTRIAN BRIDGE	



1:1 500

Limits of Liability and Warranty Disclaimer
This data is for information purposes only
No liability shall devolve upon the consultants through use thereof



National Upgrading Support Programme

PLANNING SUPPORT TO INFORMAL SETTLEMENT UPGRADING PROJECTS
BUFFALO CITY METRO

Title:

Andrew Mlangeni

Base Map

LEGEND:

- EXISTING STAND TAP
- EXISTING TOILET
- PROPOSED STAND TAP
- PROPOSED TOILET
- PROPOSED ELECTRICAL POLE
- EXISTING SOLID WASTE FACILITY
- PROPOSED SOLID WASTE FACILITY
- PROPOSED SEWER
- PROPOSED WATER
- EXISTING SEWER
- EXISTING WATER
- STORMWATER FLOW
- PROPOSED FOOTPATH
- CONSERVANCY TANK
- MOBILE CLINIC
- COMMUNITY HALL
- MOBILE POLICE
- PEDESTRIAN BRIDGE

1:1 000

Limits of Liability and Warranty Disclaimer

This data is for information purposes only
No liability shall devolve upon the consultants through use thereof

STORMWATER FLOW WILL FOLLOW THE DIRECTION OF THE SLOPE

National Upgrading Support Programme

PLANNING SUPPORT TO
INFORMAL SETTLEMENT
UPGRADING PROJECTS:
BUFFALO CITY METRO

Title:


Mark Makalima

Base Map

LEGEND:

EXISTING STAND TAP	
EXISTING TOILET	
PROPOSED STAND TAP	
PROPOSED TOILET	
PROPOSED ELECTRICAL POLE	
EXISTING SOLID WASTE FACILITY	
PROPOSED SOLID WASTE FACILITY	
PROPOSED SEWER	
PROPOSED WATER	
EXISTING SEWER	
EXISTING WATER	
STORMWATER FLOW	
PROPOSED FOOTPATH	
CONSERVANCY TANK	
MOBILE CLINIC	
COMMUNITY HALL	
MOBILE POLICE	
PEDESTRIAN BRIDGE	

AREA TO STEEP
SHACKS
RELOCATED
NO CLUSTERING
NEEDED
ABLUTION
FACILITIES FOR
REMAINING
SHACKS

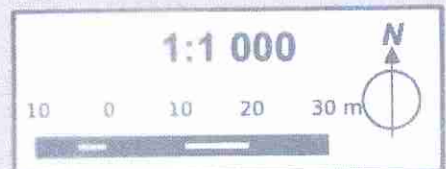

Limits of Liability and Warranty Disclaimer
This data is for information purposes only.
No liability shall devolve upon the
consultants through use thereof