

40 900

41 100

TECH

National Upgrading Support Programme

PLANNING SUPPORT TO
UPGRADING PROJECTS:
BUFFALO CITY METRO

Title:
Ndlovini - Crossroads
Base Map


LEGEND:

EXISTING STAND TAP	
EXISTING TOILET	
PROPOSED STAND TAP	
PROPOSED TOILET	
PROPOSED ELECTRICAL POLE	
EXISTING SOLID WASTE FACILITY	
PROPOSED SOLID WASTE FACILITY	
PROPOSED SEWER	
PROPOSED WATER	
EXISTING SEWER	
EXISTING WATER	
STORMWATER FLOW	
PROPOSED FOOTPATH	
CONSERVANCY TANK	
MOBILE CLINIC	
COMMUNITY HALL	
MOBILE POLICE	
PEDESTRIAN BRIDGE	



- 364 5100

- 364 5200

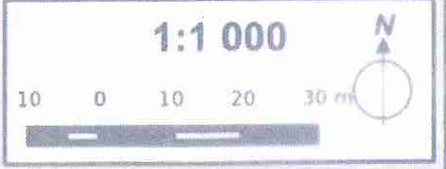

Limits of Liability and Warranty Disclaimer
 This data is for information purposes only
 No liability shall devolve upon the
 consultants through use thereof

National Upgrading Support Programme

PLANNING SUPPORT TO
INFORMAL SETTLEMENT
UPGRADING PROJECTS:
BUFFALO CITY METRO



Title:

**Phola Park - Dimbaza
South ext 3**

Base Map

LEGEND:

EXISTING STAND TAP	
EXISTING TOILET	
PROPOSED STAND TAP	
PROPOSED TOILET	
PROPOSED ELECTRICAL POLE	
EXISTING SOLID WASTE FACILITY	
PROPOSED SOLID WASTE FACILITY	
PROPOSED SEWER	
PROPOSED WATER	
EXISTING SEWER	
EXISTING WATER	
STORMWATER FLOW	
PROPOSED FOOTPATH	
CONSERVANCY TANK	
MOBILE CLINIC	
COMMUNITY HALL	
MOBILE POLICE	
PEDESTRIAN BRIDGE	

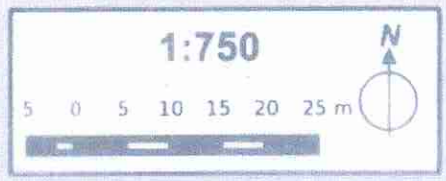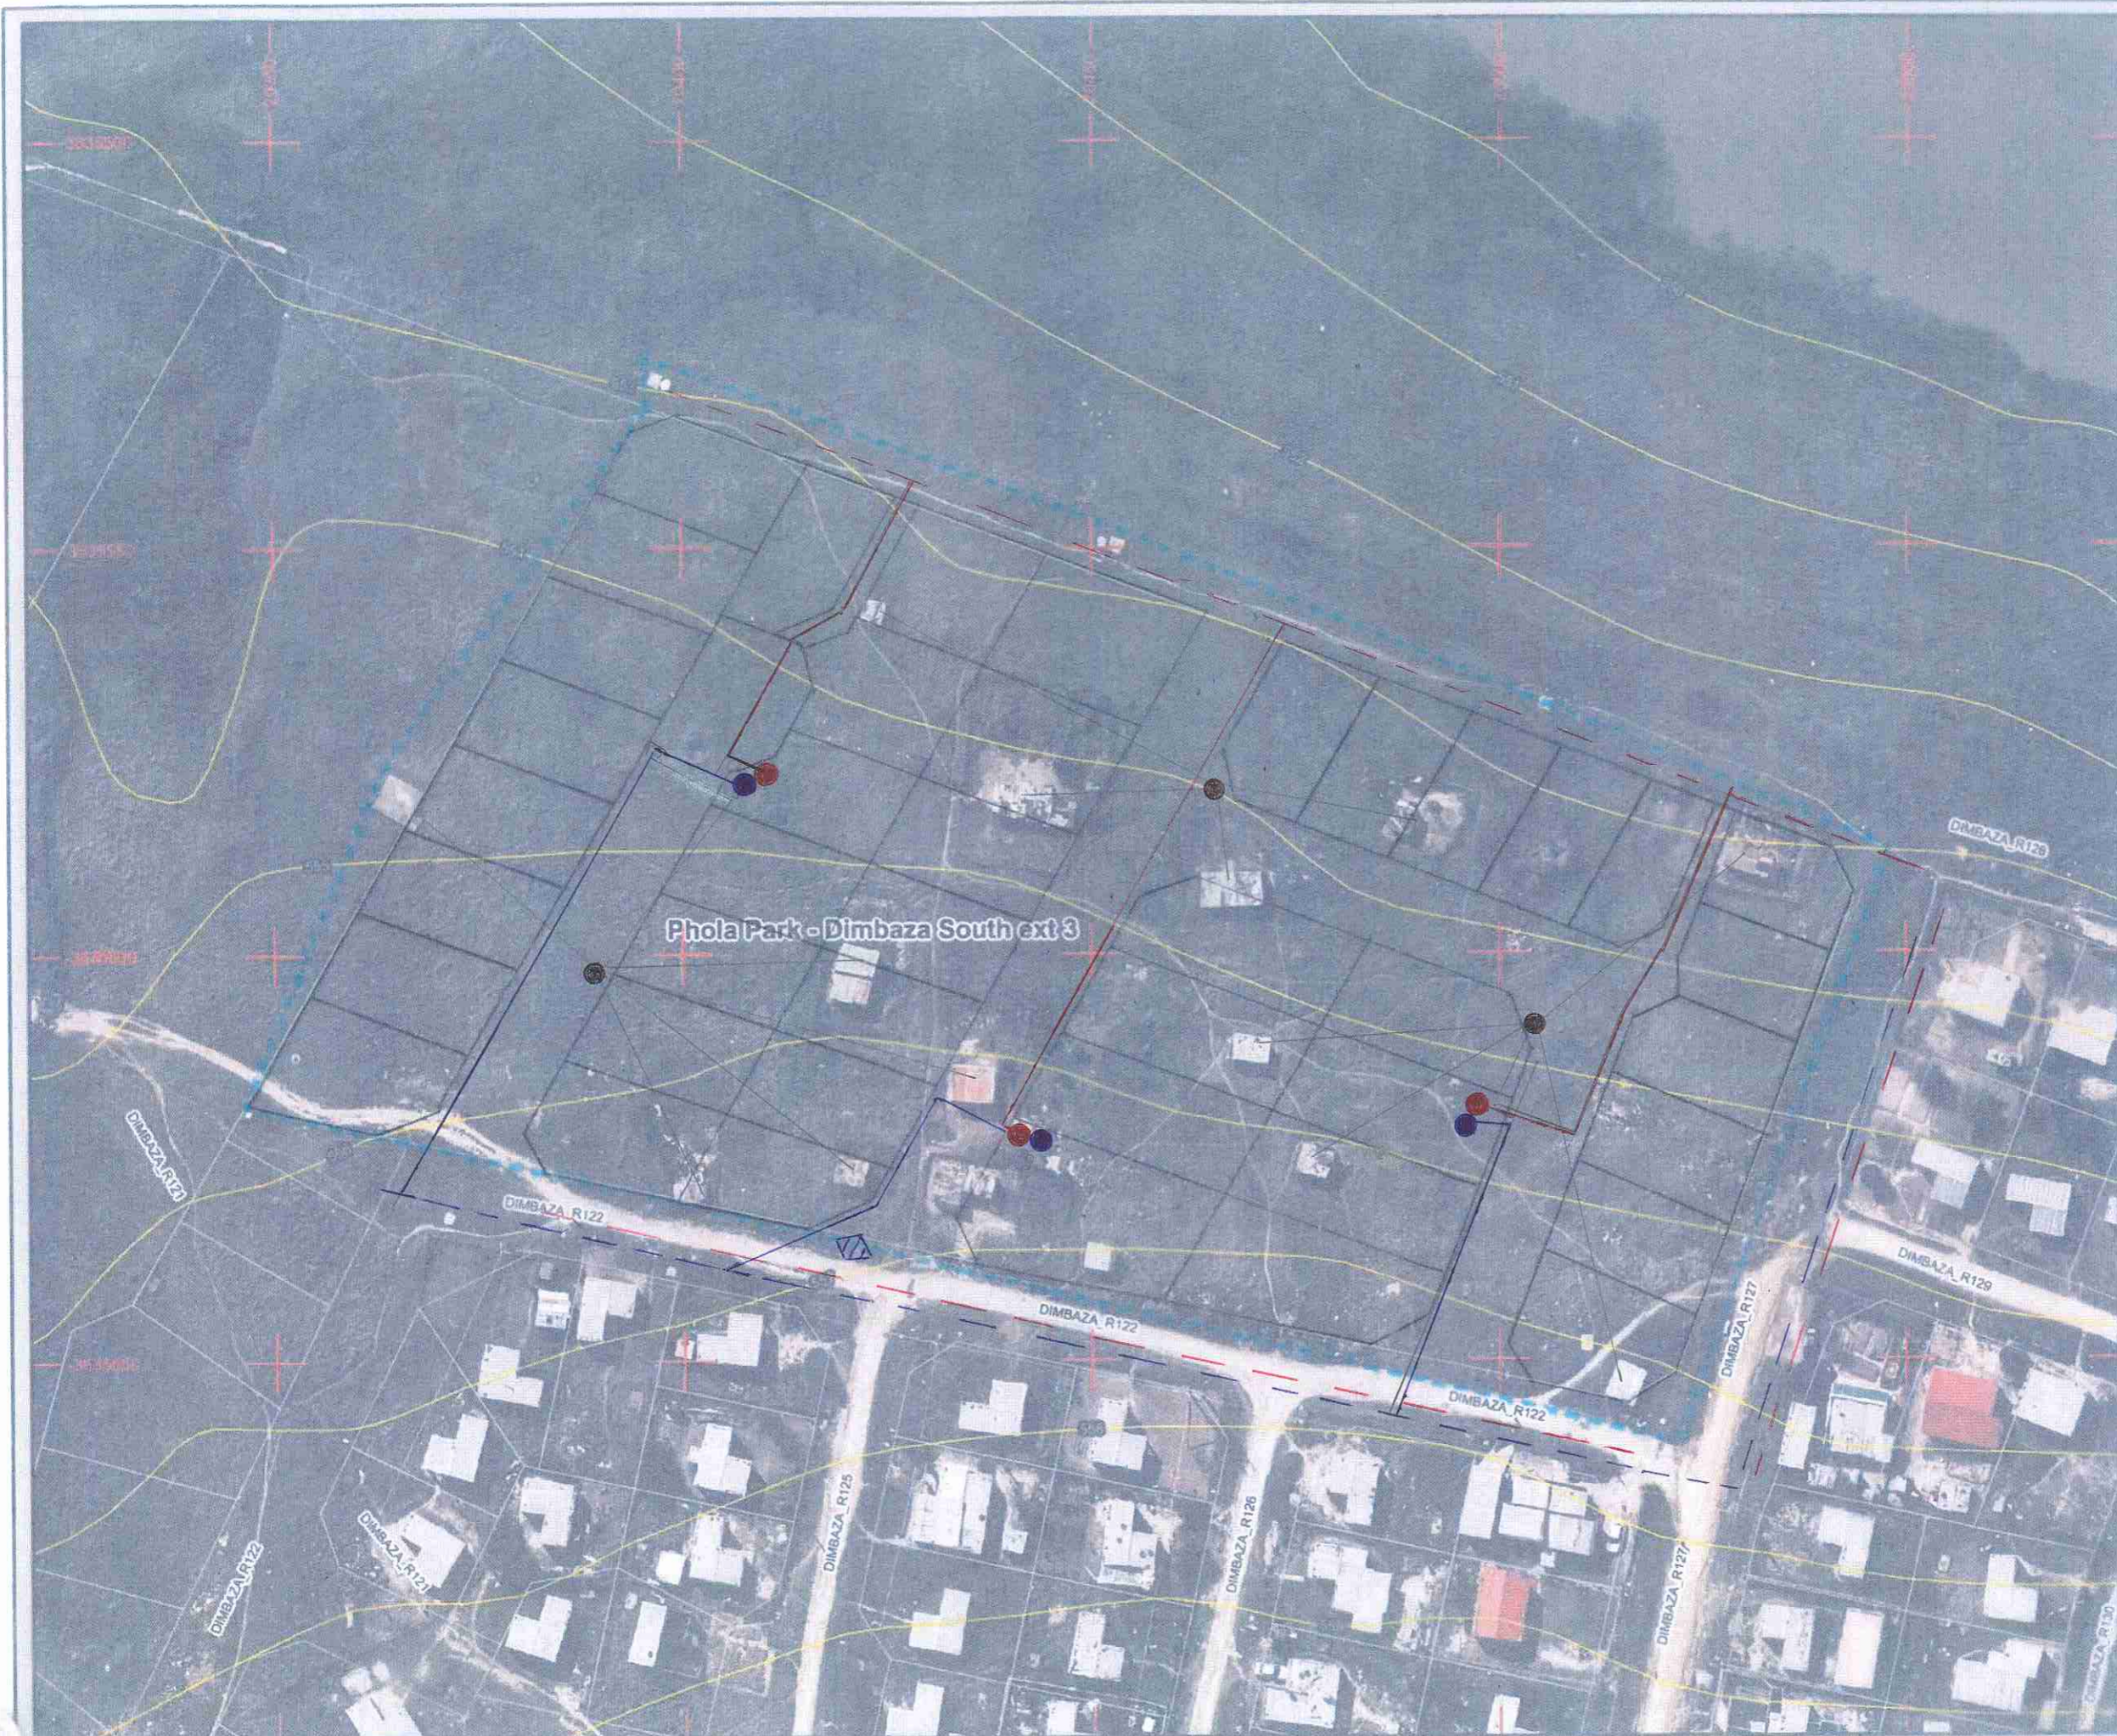

Limits of Liability and Warranty Disclaimer
This data is for information purposes only. No liability shall devolve upon the consultants through use thereof.

42 000

TECH A



















National Upgrading Support Programme

PLANNING SUPPORT TO INFORMAL SETTLEMENT UPGRADING PROJECTS
BUFFALO CITY METRO


Title:

Tyutyu B
Base Map A

LEGEND:


- EXISTING STAND TAP 
- EXISTING TOILET 
- PROPOSED STAND TAP 
- PROPOSED TOILET 
- PROPOSED ELECTRICAL POLE 
- EXISTING SOLID WASTE FACILITY 
- PROPOSED SOLID WASTE FACILITY 
- PROPOSED SEWER 
- PROPOSED WATER 
- EXISTING SEWER 
- EXISTING WATER 
- STORMWATER FLOW 
- PROPOSED FOOTPATH 
- CONSERVANCY TANK 
- MOBILE CLINIC 
- COMMUNITY HALL 
- MOBILE POLICE 
- PEDESTRIAN BRIDGE 

0006 363 9000

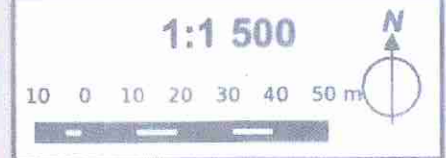

Limits of Liability and Warranty Disclaimer
 This data is for information purposes only
 No liability shall devolve upon the consultants through use thereof.

-363 7000

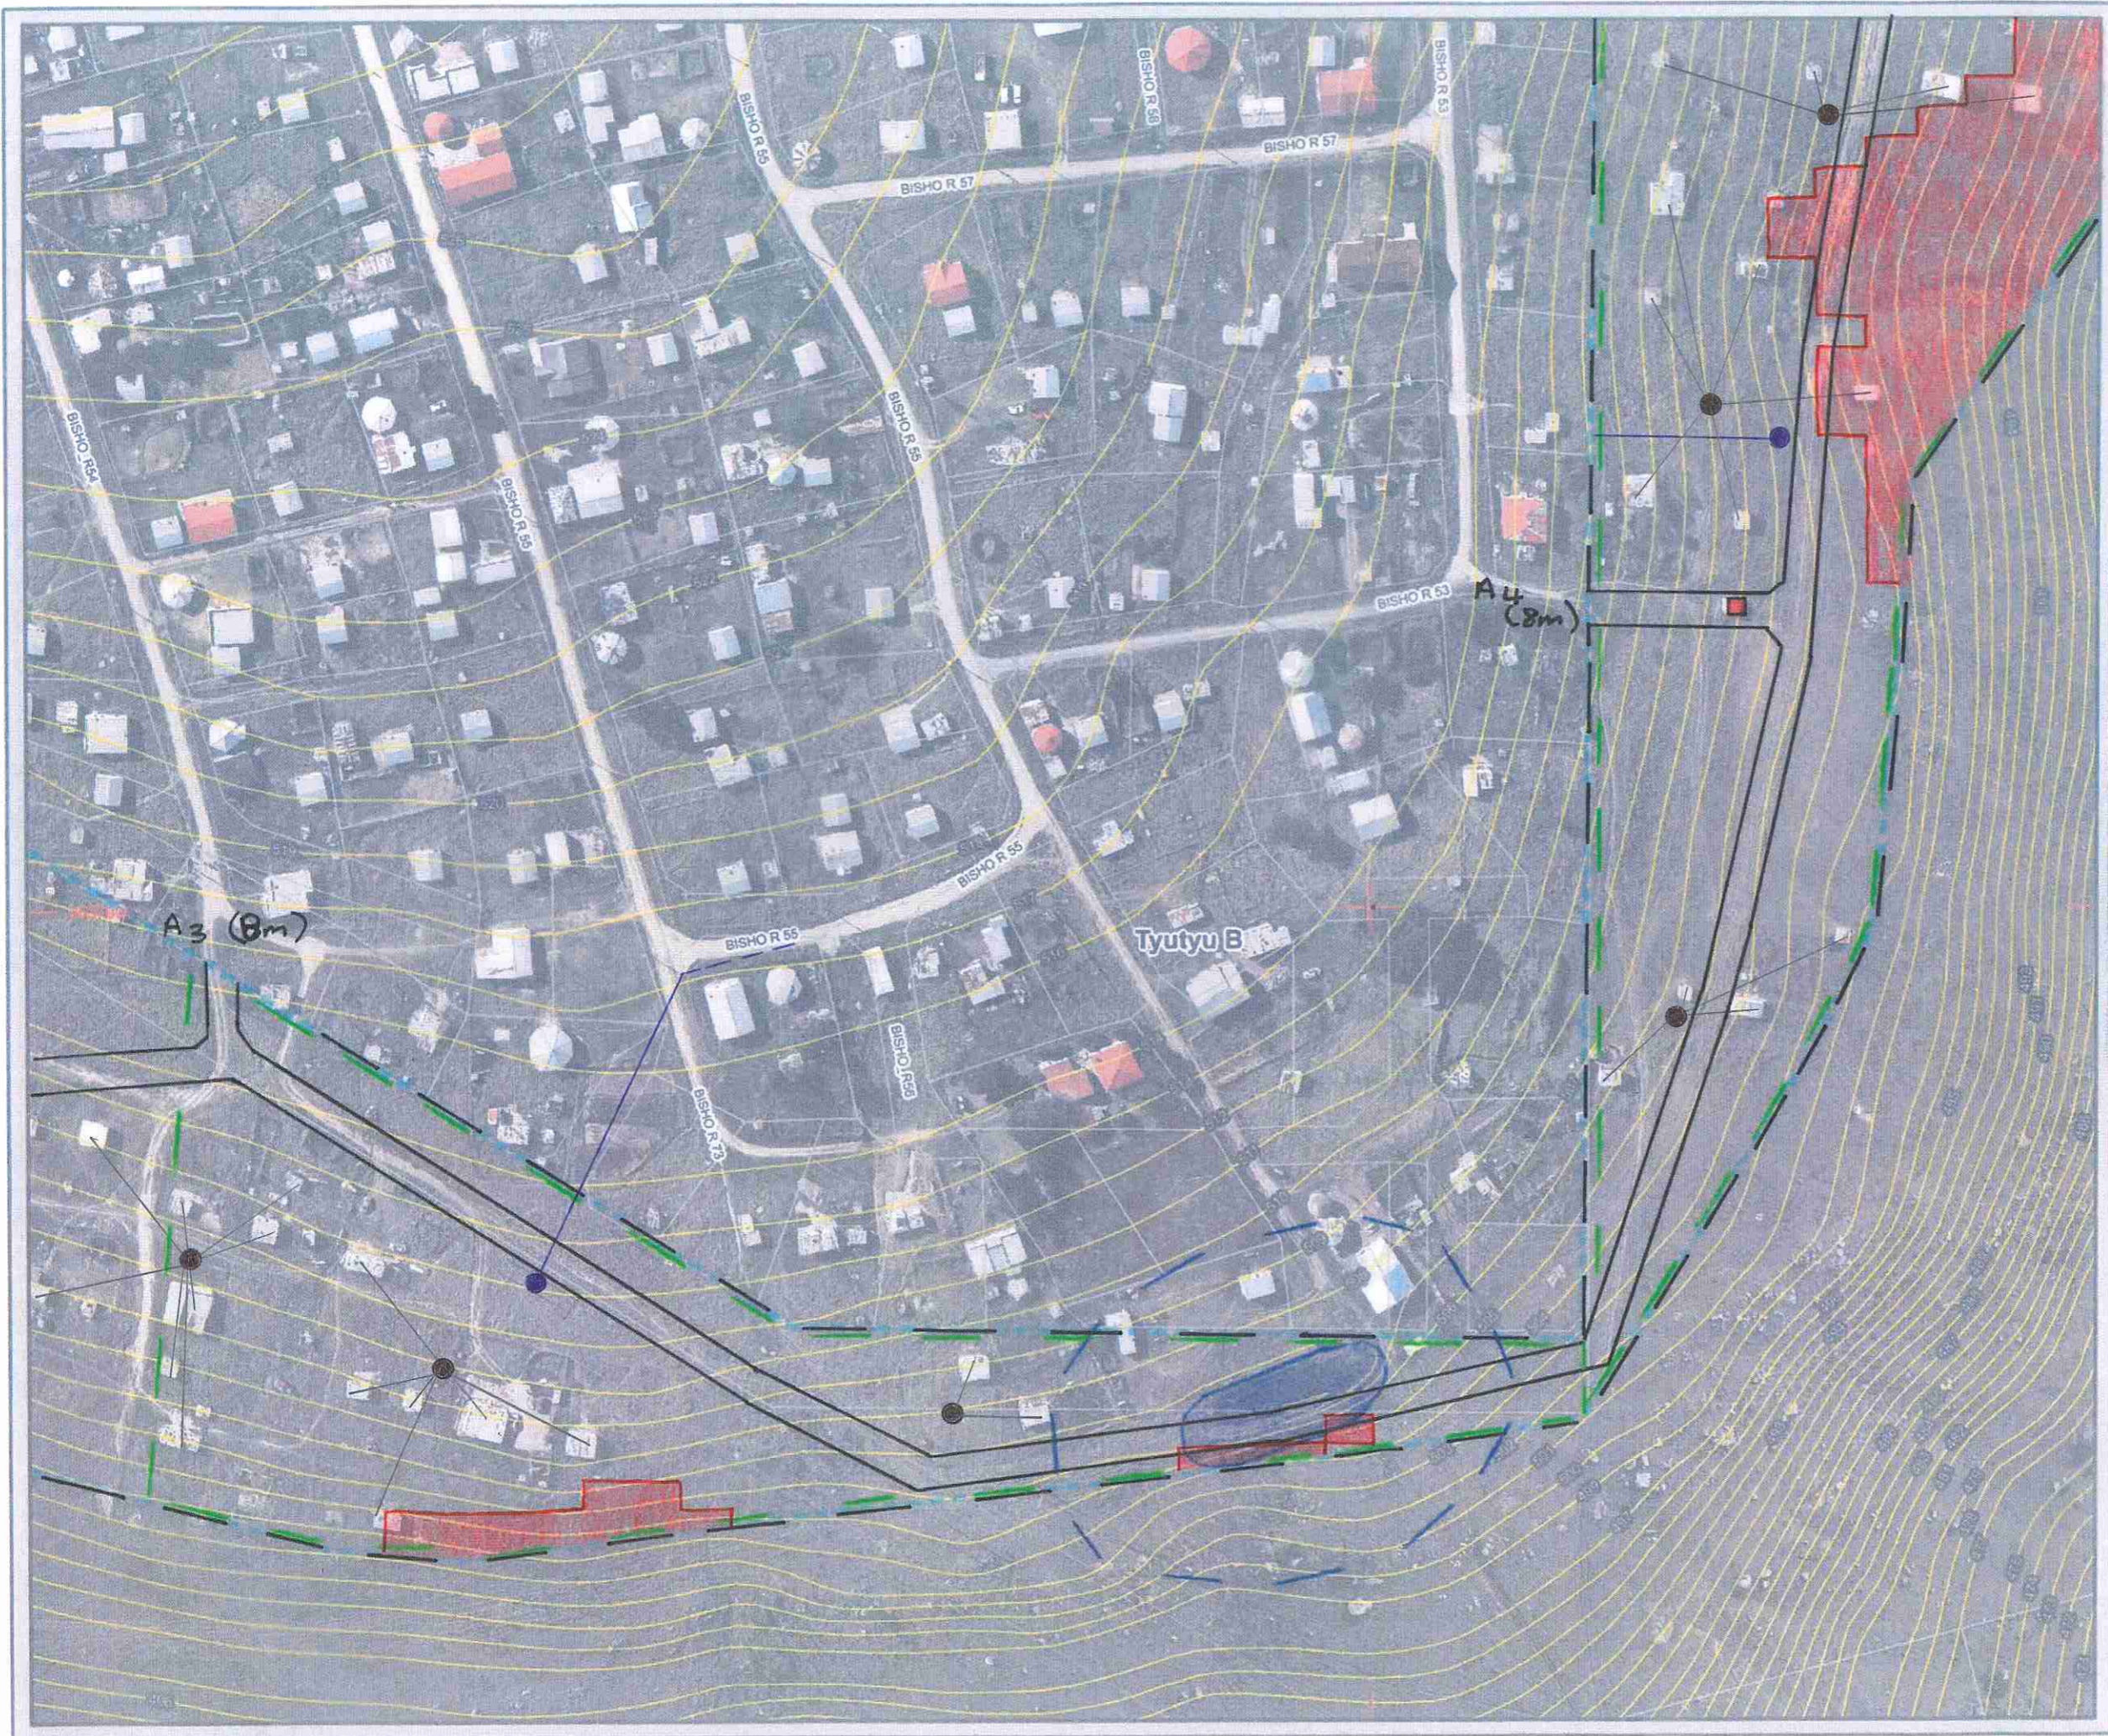


National Upgrading Support Programme

PLANNING SUPPORT TO INFORMAL SETTLEMENT UPGRADING PROJECTS: BUFFALO CITY METRO

Title:
Tyutyu B
Base Map B

LEGEND:

- EXISTING STAND TAP
- EXISTING TOILET
- PROPOSED STAND TAP
- PROPOSED TOILET
- PROPOSED ELECTRICAL POLE
- EXISTING SOLID WASTE FACILITY
- PROPOSED SOLID WASTE FACILITY
- PROPOSED SEWER
- PROPOSED WATER
- EXISTING SEWER
- EXISTING WATER
- STORMWATER FLOW
- PROPOSED FOOTPATH
- CONSERVANCY TANK
- MOBILE CLINIC
- COMMUNITY HALL
- MOBILE POLICE
- PEDESTRIAN BRIDGE

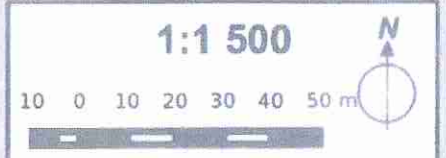

Limits of Liability and Warranty Disclaimer
This data is for information purposes only
No liability shall devolve upon the consultants through use thereof

42 500

TECH C



National Upgrading Support Programme

PLANNING SUPPORT TO INFORMAL SETTLEMENT UPGRADING PROJECTS
BUFFALO CITY METRO

Title:
Tyutyu B
Base Map C

LEGEND:

- EXISTING STAND TAP
- EXISTING TOILET
- PROPOSED STAND TAP
- PROPOSED TOILET
- PROPOSED ELECTRICAL POLE
- EXISTING SOLID WASTE FACILITY
- PROPOSED SOLID WASTE FACILITY
- PROPOSED SEWER
- PROPOSED WATER
- EXISTING SEWER
- EXISTING WATER
- STORMWATER FLOW
- PROPOSED FOOTPATH
- CONSERVANCY TANK
- MOBILE CLINIC
- COMMUNITY HALL
- MOBILE POLICE
- PEDESTRIAN BRIDGE

1:1 500

Limits of Liability and Warranty Disclaimer
 This data is for information purposes only.
 No liability shall devolve upon the consultants through use thereof.

2019 5 9 2