




National Upgrading Support Programme

PLANNING SUPPORT TO INFORMAL SETTLEMENT UPGRADING PROJECTS: BUFFALO CITY METRO

Title:
Eskom
Base Map B

LEGEND:

- EXISTING STAND TAP
- EXISTING TOILET
- PROPOSED STAND TAP
- PROPOSED TOILET
- PROPOSED ELECTRICAL POLE
- EXISTING SOLID WASTE FACILITY
- PROPOSED SOLID WASTE FACILITY
- PROPOSED SEWER
- PROPOSED WATER
- EXISTING SEWER
- EXISTING WATER
- STORMWATER FLOW
- PROPOSED FOOTPATH
- CONSERVANCY TANK
- MOBILE CLINIC
- COMMUNITY HALL
- MOBILE POLICE
- PEDESTRIAN BRIDGE

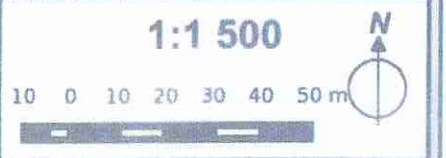



















Limits of Liability and Warranty Disclaimer
This data is for information purposes only
No liability shall devolve upon the consultants through use thereof


National Upgrading Support Programme

PLANNING SUPPORT TO
INFORMAL SETTLEMENT
UPGRADING PROJECTS:
BUFFALO CITY METRO

Title:
Phola Park - Scenery Park
Base Map

LEGEND:

- EXISTING STAND TAP 
- EXISTING TOILET 
- PROPOSED STAND TAP 
- PROPOSED TOILET 
- PROPOSED ELECTRICAL POLE 
- EXISTING SOLID WASTE FACILITY 
- PROPOSED SOLID WASTE FACILITY 
- PROPOSED SEWER 
- PROPOSED WATER 
- EXISTING SEWER 
- EXISTING WATER 
- STORMWATER FLOW 
- PROPOSED FOOTPATH 
- CONSERVANCY TANK 
- MOBILE CLINIC 
- COMMUNITY HALL 
- MOBILE POLICE 
- PEDESTRIAN BRIDGE 

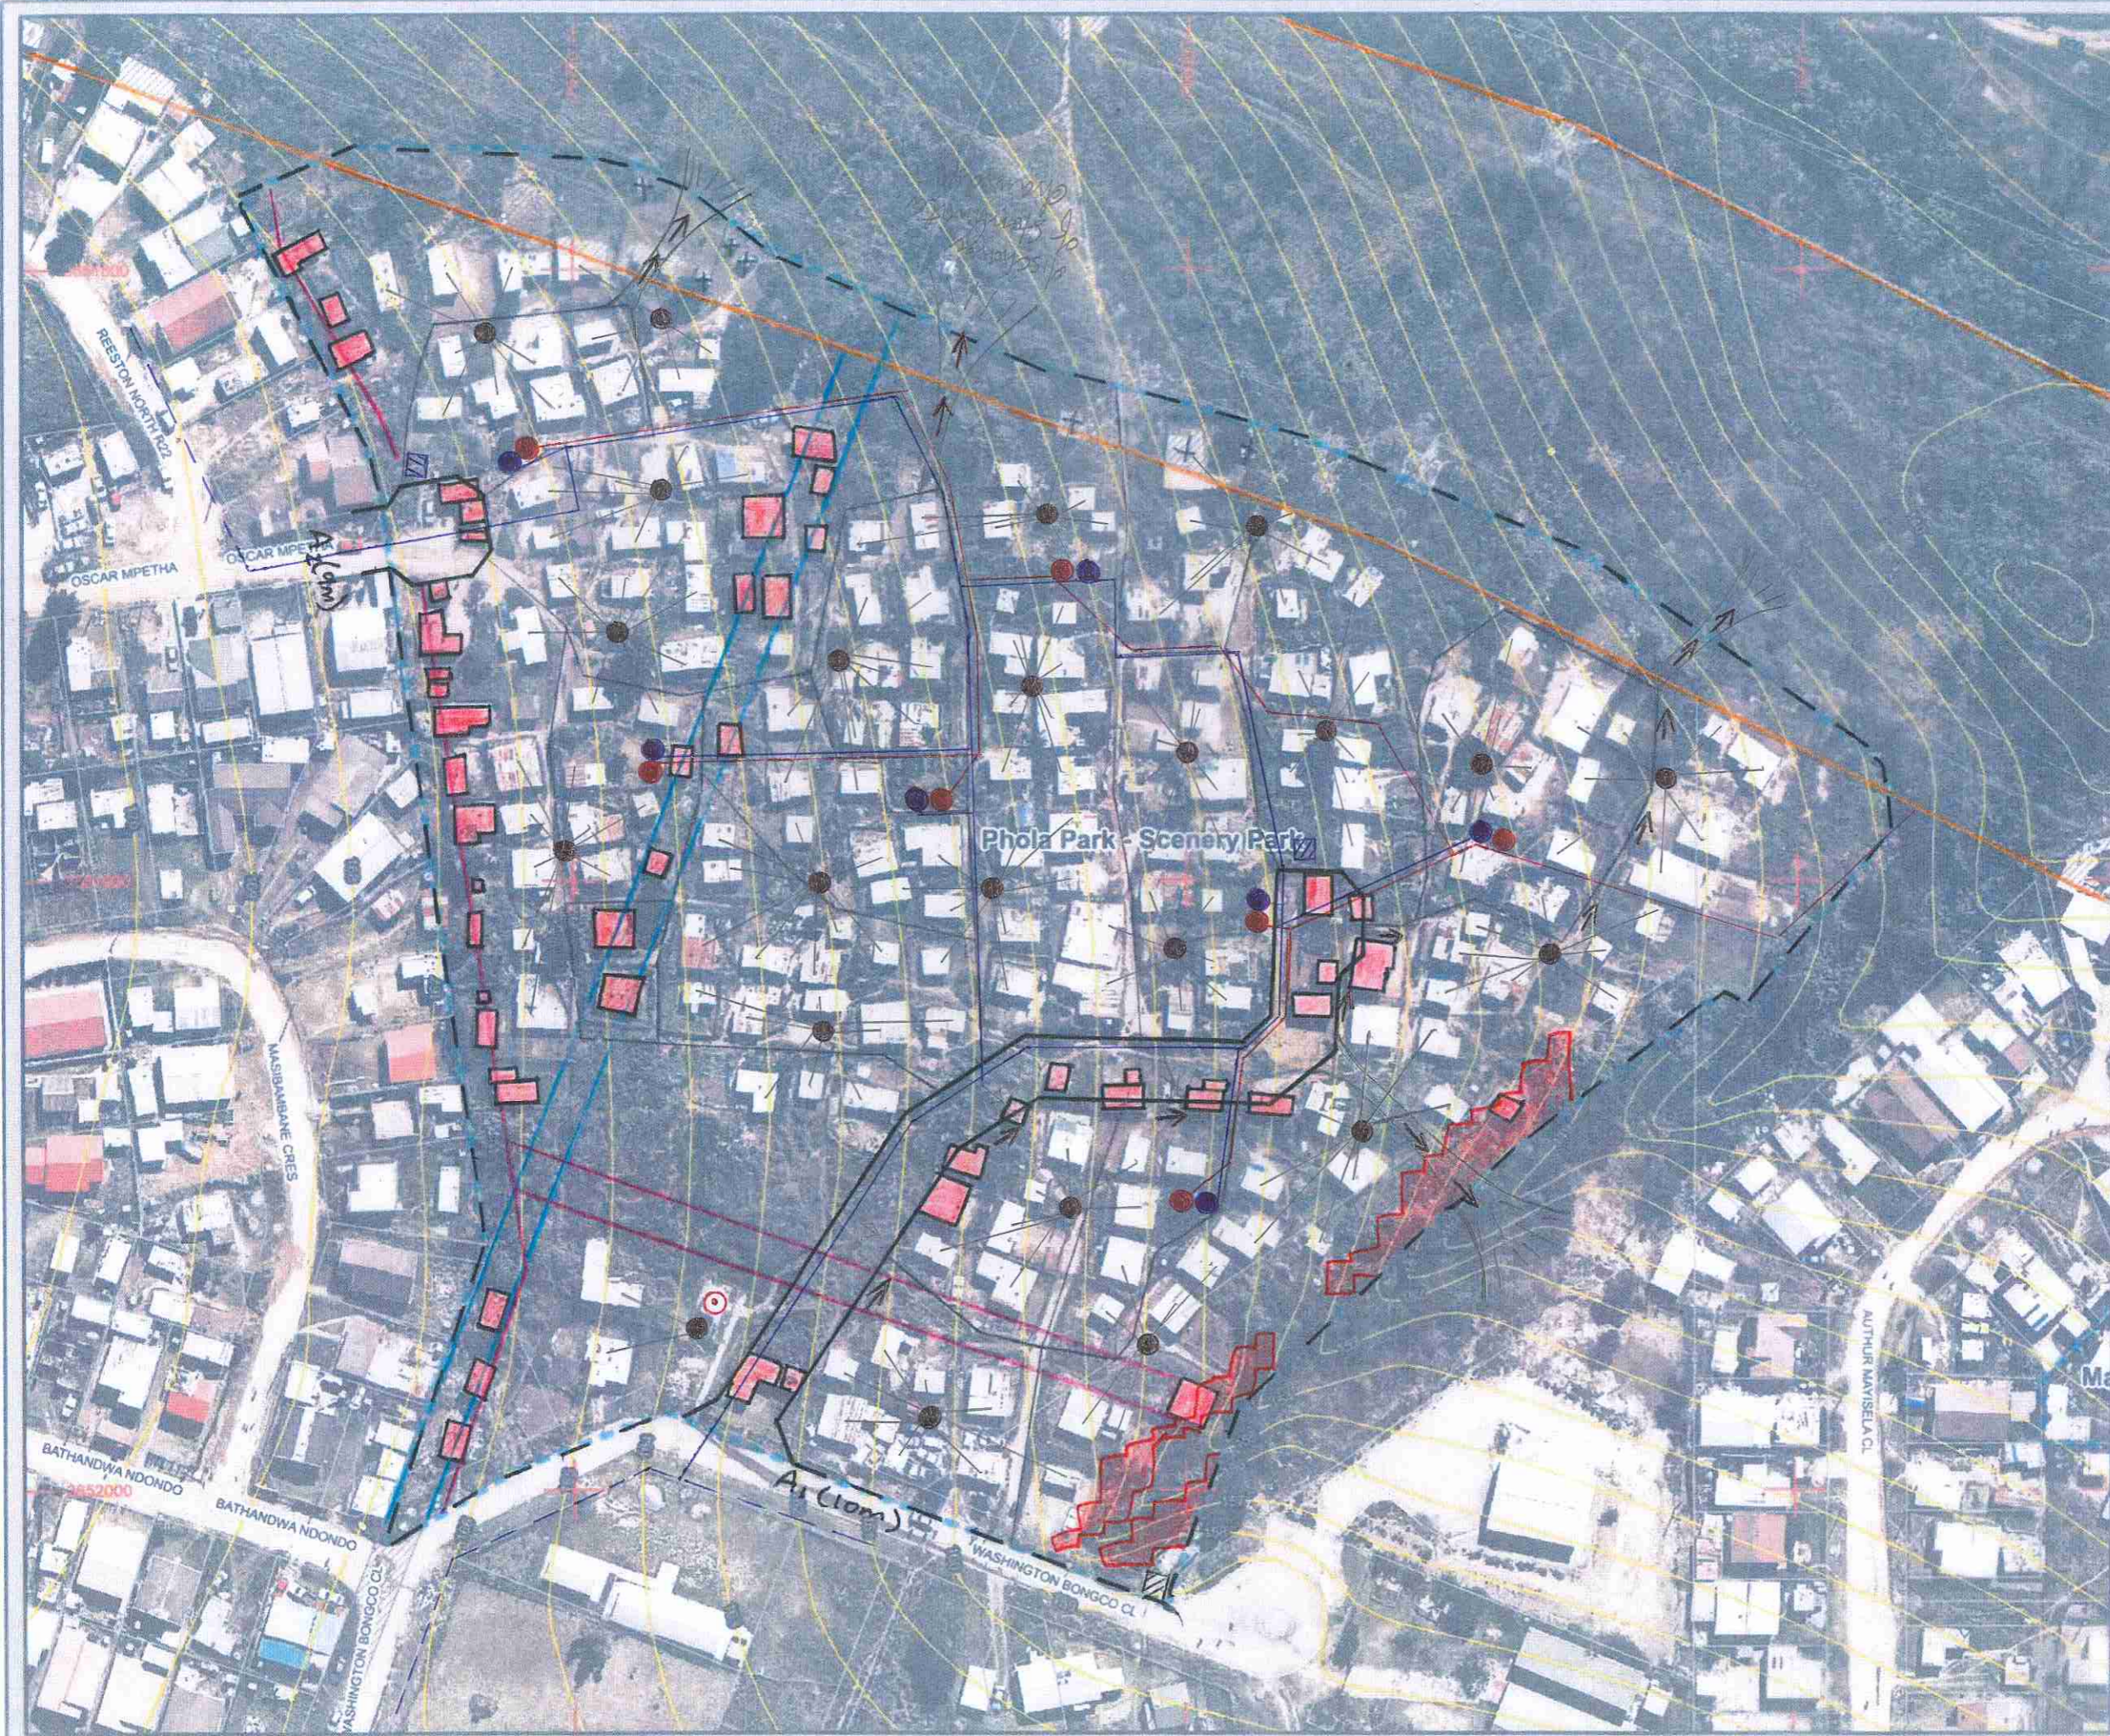

1:1 000

5 0 5 10 15 20 25 30 m

Limits of Liability and Warranty Disclaimer
This data is for information purposes only
No liability shall devolve upon the
consultants through use thereof

National Upgrading Support Programme

PLANNING SUPPORT TO
INFORMAL SETTLEMENT
UPGRADING PROJECTS:
BUFFALO CITY METRO

Title:

Ekuphumleni
Base Map

LEGEND:

| | |
|-------------------------------|--|
| EXISTING STAND TAP | |
| EXISTING TOILET | |
| PROPOSED STAND TAP | |
| PROPOSED TOILET | |
| PROPOSED ELECTRICAL POLE | |
| EXISTING SOLID WASTE FACILITY | |
| PROPOSED SOLID WASTE FACILITY | |
| PROPOSED SEWER | |
| PROPOSED WATER | |
| EXISTING SEWER | |
| EXISTING WATER | |
| STORMWATER FLOW | |
| PROPOSED FOOTPATH | |
| CONSERVANCY TANK | |
| MOBILE CLINIC | |
| COMMUNITY HALL | |
| MOBILE POLICE | |
| PEDESTRIAN BRIDGE | |



Human Settlements
Department
11-1985 National
ANNEXURE C OF 2004 (SA) GPB-C

1:1 500



Limits of Liability and Warranty Disclaimer

This data is for information purposes only
No liability shall devolve upon the
consultants through use thereof





National Upgrading Support Programme

PLANNING SUPPORT TO INFORMAL SETTLEMENT UPGRADING PROJECTS
BUFFALO CITY METRO

Title:
Manto
Base Map

LEGEND:

| | |
|-------------------------------|--|
| EXISTING STAND TAP | |
| EXISTING TOILET | |
| PROPOSED STAND TAP | |
| PROPOSED TOILET | |
| PROPOSED ELECTRICAL POLE | |
| EXISTING SOLID WASTE FACILITY | |
| PROPOSED SOLID WASTE FACILITY | |
| PROPOSED SEWER | |
| PROPOSED-WATER | |
| EXISTING SEWER | |
| EXISTING WATER | |
| STORMWATER FLOW | |
| PROPOSED FOOTPATH | |
| CONSERVANCY TANK | |
| MOBILE CLINIC | |
| COMMUNITY HALL | |
| MOBILE POLICE | |
| PEDESTRIAN BRIDGE | |

1:1 000

Limits of Liability and Warranty Disclaimer
This data is for information purposes only.
No liability shall devolve upon the consultants through use thereof.

National Upgrading Support Programme

PLANNING SUPPORT TO
INFORMAL SETTLEMENT
UPGRADING PROJECTS
BUFFALO CITY METRO


Title:

Airport
Base Map

LEGEND:

| | |
|-------------------------------|--|
| EXISTING STAND TAP | |
| EXISTING TOILET | |
| PROPOSED STAND TAP | |
| PROPOSED TOILET | |
| PROPOSED ELECTRICAL POLE | |
| EXISTING SOLID WASTE FACILITY | |
| PROPOSED SOLID WASTE FACILITY | |
| PROPOSED SEWER | |
| PROPOSED WATER | |
| EXISTING SEWER | |
| EXISTING WATER | |
| STORMWATER FLOW | |
| PROPOSED FOOTPATH | |
| CONSERVANCY TANK | |
| MOBILE CLINIC | |
| COMMUNITY HALL | |
| MOBILE POLICE | |
| PEDESTRIAN BRIDGE | |

A₂ = Footpath (3m)

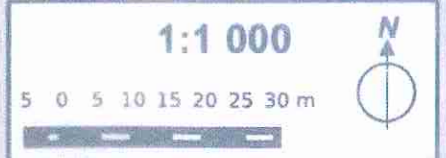

Limits of Liability and Warranty Disclaimer
This data is for information purposes only
No liability shall devolve upon the
consultants through use thereof






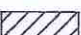












National Upgrading Support Programme

PLANNING SUPPORT TO
INFORMAL SETTLEMENT
UPGRADING PROJECTS:
BUFFALO CITY METRO

Title:

Reeston - Jevon
Base Map

LEGEND:

- EXISTING STAND TAP 
- EXISTING TOILET 
- PROPOSED STAND TAP 
- PROPOSED TOILET 
- PROPOSED ELECTRICAL POLE 
- EXISTING SOLID WASTE FACILITY 
- PROPOSED SOLID WASTE FACILITY 
- PROPOSED SEWER 
- PROPOSED WATER 
- EXISTING SEWER 
- EXISTING WATER 
- STORMWATER FLOW 
- PROPOSED FOOTPATH 
- CONSERVANCY TANK 
- MOBILE CLINIC 
- COMMUNITY HALL 
- MOBILE POLICE 
- PEDESTRIAN BRIDGE 



Limits of Liability and Warranty Disclaimer
This data is for information purposes only
No liability shall devolve upon the
consultants through use thereof.