

# National Upgrading Support Programme
















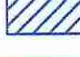


PLANNING SUPPORT TO  
INFORMAL SETTLEMENT  
UPGRADING PROJECTS:  
BUFFALO CITY METRO


Title:

**Gesini**

Base Map A

## LEGEND:

- EXISTING STAND TAP 
- EXISTING TOILET 
- PROPOSED STAND TAP 
- PROPOSED TOILET 
- PROPOSED ELECTRICAL POLE 
- EXISTING SOLID WASTE FACILITY 
- PROPOSED SOLID WASTE FACILITY 
- PROPOSED SEWER 
- PROPOSED WATER 
- EXISTING SEWER 
- EXISTING WATER 
- STORMWATER FLOW 
- PROPOSED FOOTPATH 
- CONSERVANCY TANK 
- MOBILE CLINIC 
- COMMUNITY HALL 
- MOBILE POLICE 
- PEDESTRIAN BRIDGE 

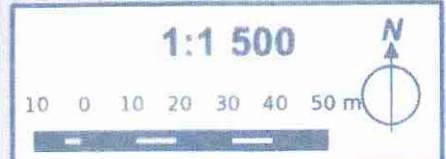



















**Limits of Liability and Warranty Disclaimer**  
This data is for information purposes only.  
No liability shall devolve upon the  
consultants through use thereof.


# National Upgrading Support Programme

PLANNING SUPPORT TO  
INFORMAL SETTLEMENT  
UPGRADING PROJECTS:  
BUFFALO CITY METRO

Title:  
**Gesini**  
Base Map B

## LEGEND:

- EXISTING STAND TAP 
- EXISTING TOILET 
- PROPOSED STAND TAP 
- PROPOSED TOILET 
- PROPOSED ELECTRICAL POLE 
- EXISTING SOLID WASTE FACILITY 
- PROPOSED SOLID WASTE FACILITY 
- PROPOSED SEWER 
- PROPOSED WATER 
- EXISTING SEWER 
- EXISTING WATER 
- STORMWATER FLOW 
- PROPOSED FOOTPATH 
- CONSERVANCY TANK 
- MOBILE CLINIC 
- COMMUNITY HALL 
- MOBILE POLICE 
- PEDESTRIAN BRIDGE 

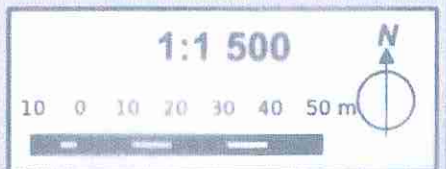

**Limits of Liability and Warranty Disclaimer**  
This data is for information purposes only  
No liability shall devolve upon the  
consultants through use thereof

# National Upgrading Support Programme

PLANNING SUPPORT TO INFORMAL SETTLEMENT UPGRADING PROJECTS  
BUFFALO CITY METRO

Title:  
**Eluxolweni**  
Base Map A

### LEGEND:

EXISTING STAND TAP	
EXISTING TOILET	
PROPOSED STAND TAP	
PROPOSED TOILET	
PROPOSED ELECTRICAL POLE	
EXISTING SOLID WASTE FACILITY	
PROPOSED SOLID WASTE FACILITY	
PROPOSED SEWER	
PROPOSED WATER	
EXISTING SEWER	
EXISTING WATER	
STORMWATER FLOW	
PROPOSED FOOTPATH	
CONSERVANCY TANK	
MOBILE CLINIC	
COMMUNITY HALL	
MOBILE POLICE	
PEDESTRIAN BRIDGE	



1:1 500

**Limits of Liability and Warranty Disclaimer**  
This data is for information purposes only  
No liability shall devolve upon the consultants through use thereof

FLATEM  
Quetweni






















# National Upgrading Support Programme

PLANNING SUPPORT TO INFORMAL SETTLEMENT UPGRADING PROJECTS:  
BUFFALO CITY METRO


Title:  
**Eluxolweni**  
Base Map B

### LEGEND:

- EXISTING STAND TAP 
- EXISTING TOILET 
- PROPOSED STAND TAP 
- PROPOSED TOILET 
- PROPOSED ELECTRICAL POLE 
- EXISTING SOLID WASTE FACILITY 
- PROPOSED SOLID WASTE FACILITY 
- PROPOSED SEWER 
- PROPOSED WATER 
- EXISTING SEWER 
- EXISTING WATER 
- STORMWATER FLOW 
- PROPOSED FOOTPATH 
- CONSERVANCY TANK 
- MOBILE CLINIC 
- COMMUNITY HALL 
- MOBILE POLICE 
- PEDESTRIAN BRIDGE 

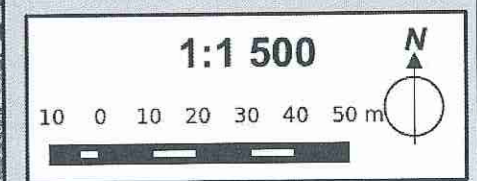

**Limits of Liability and Warranty Disclaimer**  
This data is for information purposes only.  
No liability shall devolve upon the consultants through use thereof.

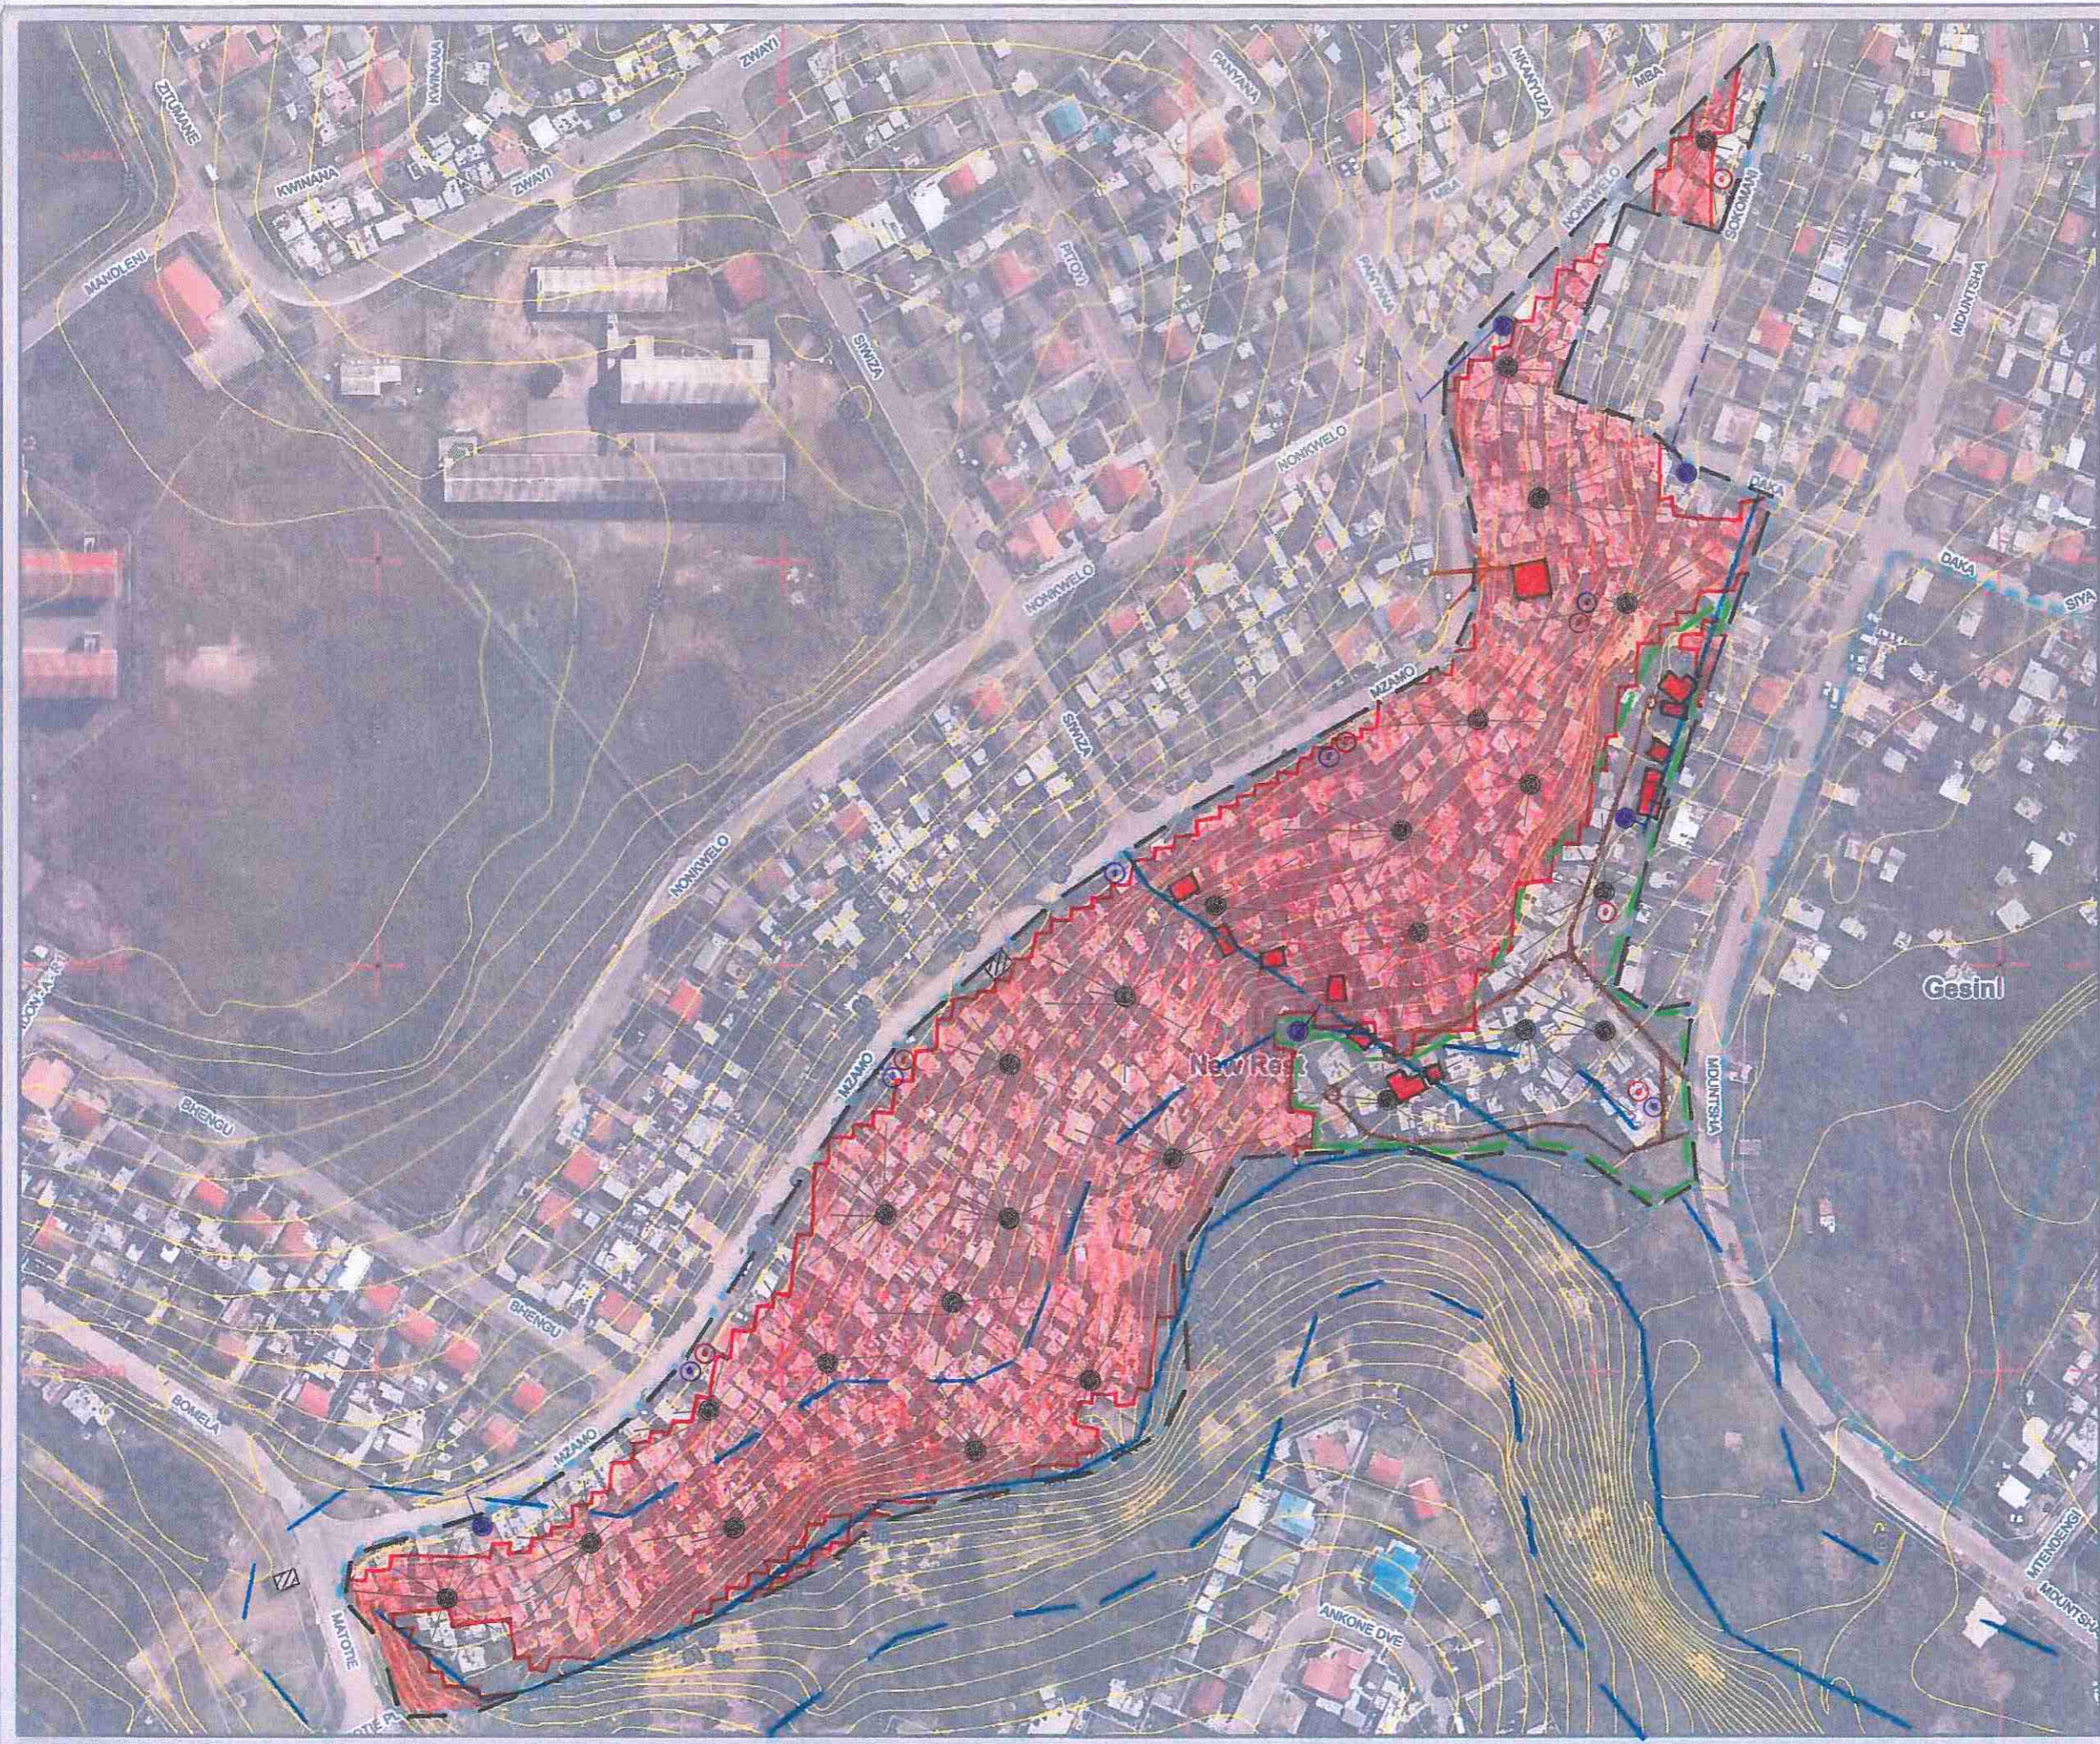


# National Upgrading Support Programme

PLANNING SUPPORT TO  
INFORMAL SETTLEMENT  
UPGRADING PROJECTS:  
BUFFALO CITY METRO

Title:  
**New Rest**  
Base Map

## LEGEND:

- EXISTING STAND TAP
- EXISTING TOILET
- PROPOSED STAND TAP
- PROPOSED TOILET
- PROPOSED ELECTRICAL POLE
- EXISTING SOLID WASTE FACILITY
- PROPOSED SOLID WASTE FACILITY
- PROPOSED SEWER
- PROPOSED WATER
- EXISTING SEWER
- EXISTING WATER
- STORMWATER FLOW
- PROPOSED FOOTPATH
- CONSERVANCY TANK
- MOBILE CLINIC
- COMMUNITY HALL
- MOBILE POLICE
- PEDESTRIAN BRIDGE

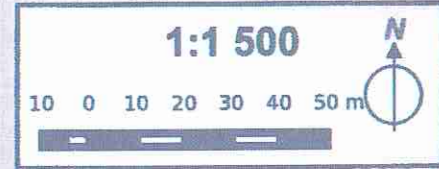

**Limits of Liability and Warranty Disclaimer**  
This data is for information purposes only.  
No liability shall devolve upon the  
consultants through use thereof.

265 5000  
265 5700