

National Upgrading Support Programme

PLANNING SUPPORT TO
INFORMAL SETTLEMENT
UPGRADING PROJECTS:
BUFFALO CITY METRO



Title:

Daluxolo 2

Base Map

LEGEND:

EXISTING STAND TAP	
EXISTING TOILET	
PROPOSED STAND TAP	
PROPOSED TOILET	
PROPOSED ELECTRICAL POLE	
EXISTING SOLID WASTE FACILITY	
PROPOSED SOLID WASTE FACILITY	
PROPOSED SEWER	
PROPOSED WATER	
EXISTING SEWER	
EXISTING WATER	
STORMWATER FLOW	
PROPOSED FOOTPATH	
CONSERVANCY TANK	
MOBILE CLINIC	
COMMUNITY HALL	
MOBILE POLICE	
PEDESTRIAN BRIDGE	

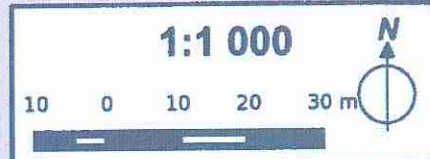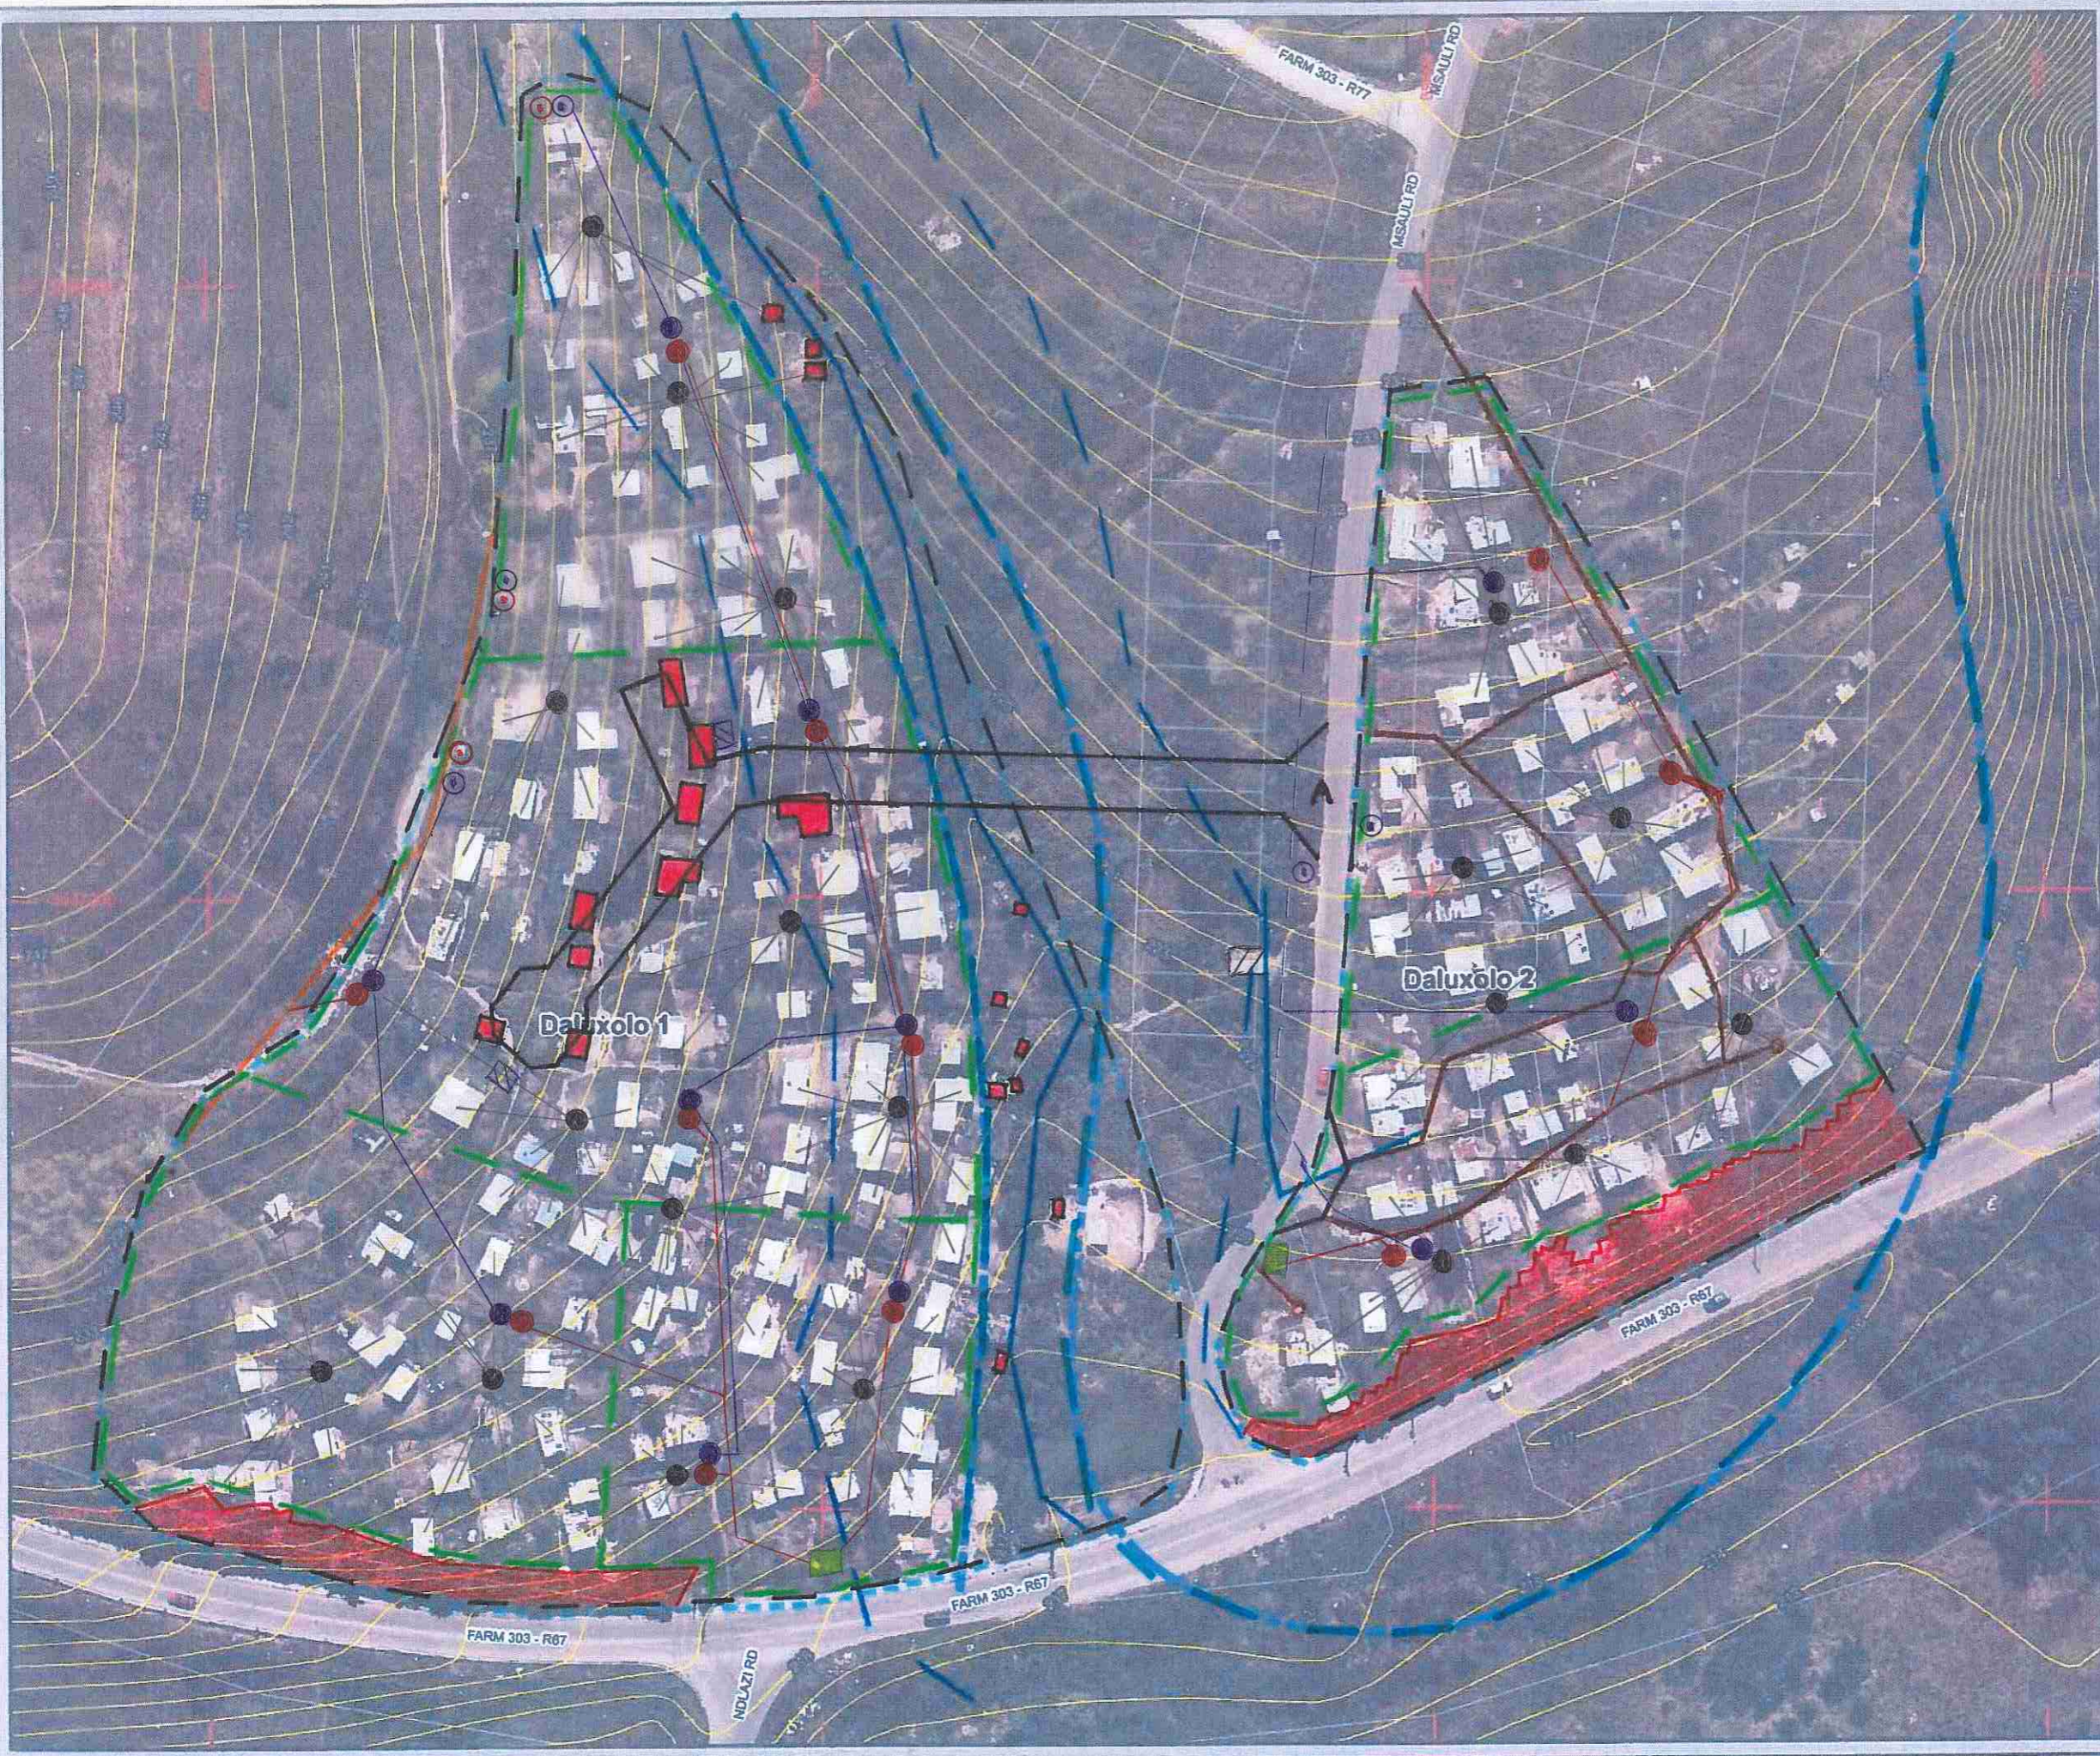

Limits of Liability and Warranty Disclaimer
This data is for information purposes only
No liability shall devolve upon the
consultants through use thereof

National Upgrading Support Programme



















PLANNING SUPPORT TO
INFORMAL SETTLEMENT
UPGRADING PROJECTS
BUFFALO CITY METRO


Title

Nkomponi

Base Map

LEGEND:

- EXISTING STAND TAP 
- EXISTING TOILET 
- PROPOSED STAND TAP 
- PROPOSED TOILET 
- PROPOSED ELECTRICAL POLE 
- EXISTING SOLID WASTE FACILITY 
- PROPOSED SOLID WASTE FACILITY 
- PROPOSED SEWER 
- PROPOSED WATER 
- EXISTING SEWER 
- EXISTING WATER 
- STORMWATER FLOW 
- PROPOSED FOOTPATH 
- CONSERVANCY TANK 
- MOBILE CLINIC 
- COMMUNITY HALL 
- MOBILE POLICE 
- PEDESTRIAN BRIDGE 

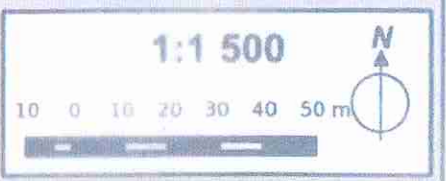

Limits of Liability and Warranty Disclaimer
This data is for information purposes only
No liability shall devolve upon the
consultants through use thereof.

National Upgrading Support Programme

PLANNING SUPPORT TO INFORMAL SETTLEMENT UPGRADING PROJECTS
BUFFALO CITY METRO


Title:

Khaylethu

Base Map

LEGEND:

EXISTING STAND TAP	
EXISTING TOILET	
PROPOSED STAND TAP	
PROPOSED TOILET	
PROPOSED ELECTRICAL POLE	
EXISTING SOLID WASTE FACILITY	
PROPOSED SOLID WASTE FACILITY	
PROPOSED SEWER	
PROPOSED WATER	
EXISTING SEWER	
EXISTING WATER	
STORMWATER FLOW	
PROPOSED FOOTPATH	
CONSERVANCY TANK	
MOBILE CLINIC	
COMMUNITY HALL	
MOBILE POLICE	
PEDESTRIAN BRIDGE	

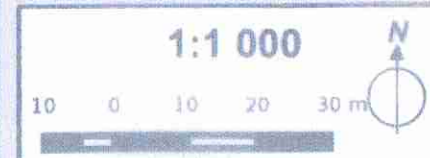


Limits of Liability and Warranty Disclaimer
This data is for information purposes only. No liability shall devolve upon the consultants through use thereof.



364 6200

1 5 300

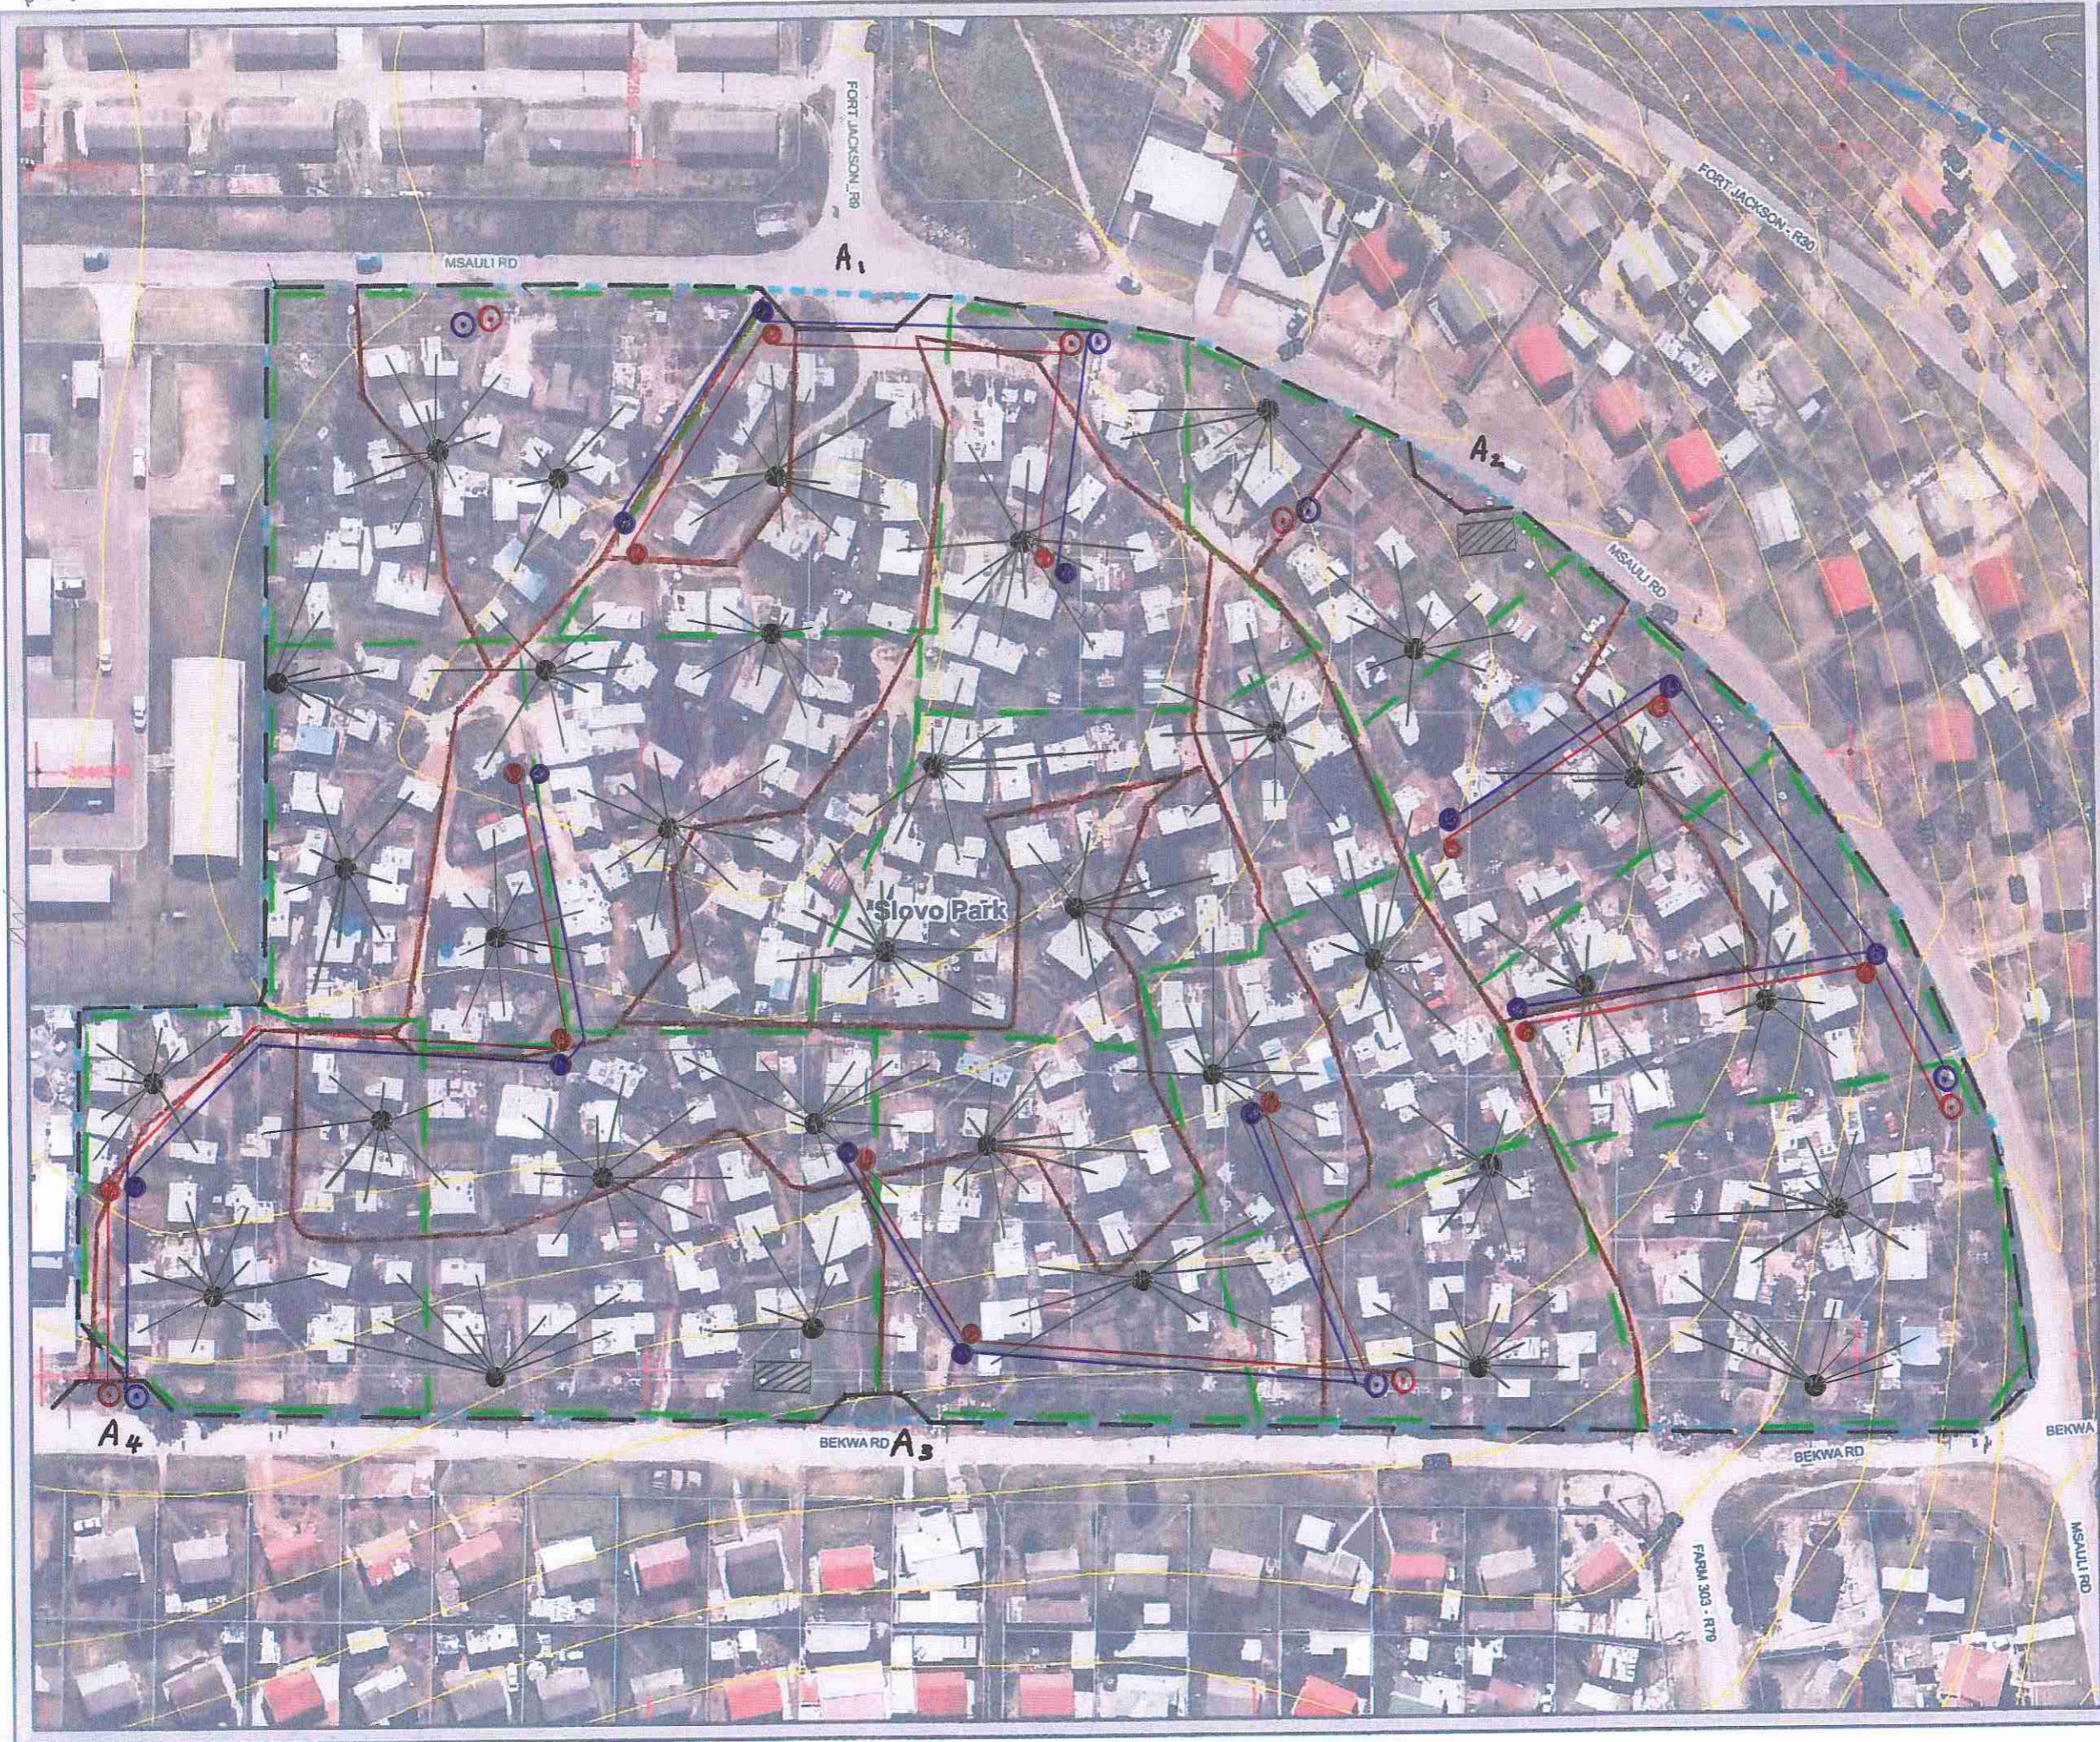

National Upgrading Programme

PLANNING SUPPORT TO
INFORMAL SETTLEMENT
UPGRADING PROJECTS:
BUFFALO CITY METRO

Title:
Slovo Park
Base Map

LEGEND:

EXISTING STAND TAP	
EXISTING TOILET	
PROPOSED STAND TAP	
PROPOSED TOILET	
PROPOSED ELECTRICAL POLE	
EXISTING SOLID WASTE FACILITY	
PROPOSED SOLID WASTE FACILITY	
PROPOSED SEWER	
PROPOSED WATER	
EXISTING SEWER	
EXISTING WATER	
STORMWATER FLOW	
PROPOSED FOOTPATH	
CONSERVANCY TANK	
MOBILE CLINIC	
COMMUNITY HALL	
MOBILE POLICE	
PEDESTRIAN BRIDGE	

1:1 000

Limits of Liability and Warranty Disclaimer
This data is for information purposes only.
No liability shall devolve upon the
consultants through use thereof.